


**1 DEMOLITION PLAN**  
SCALE: 1/8" = 1'-0"  
NORTH

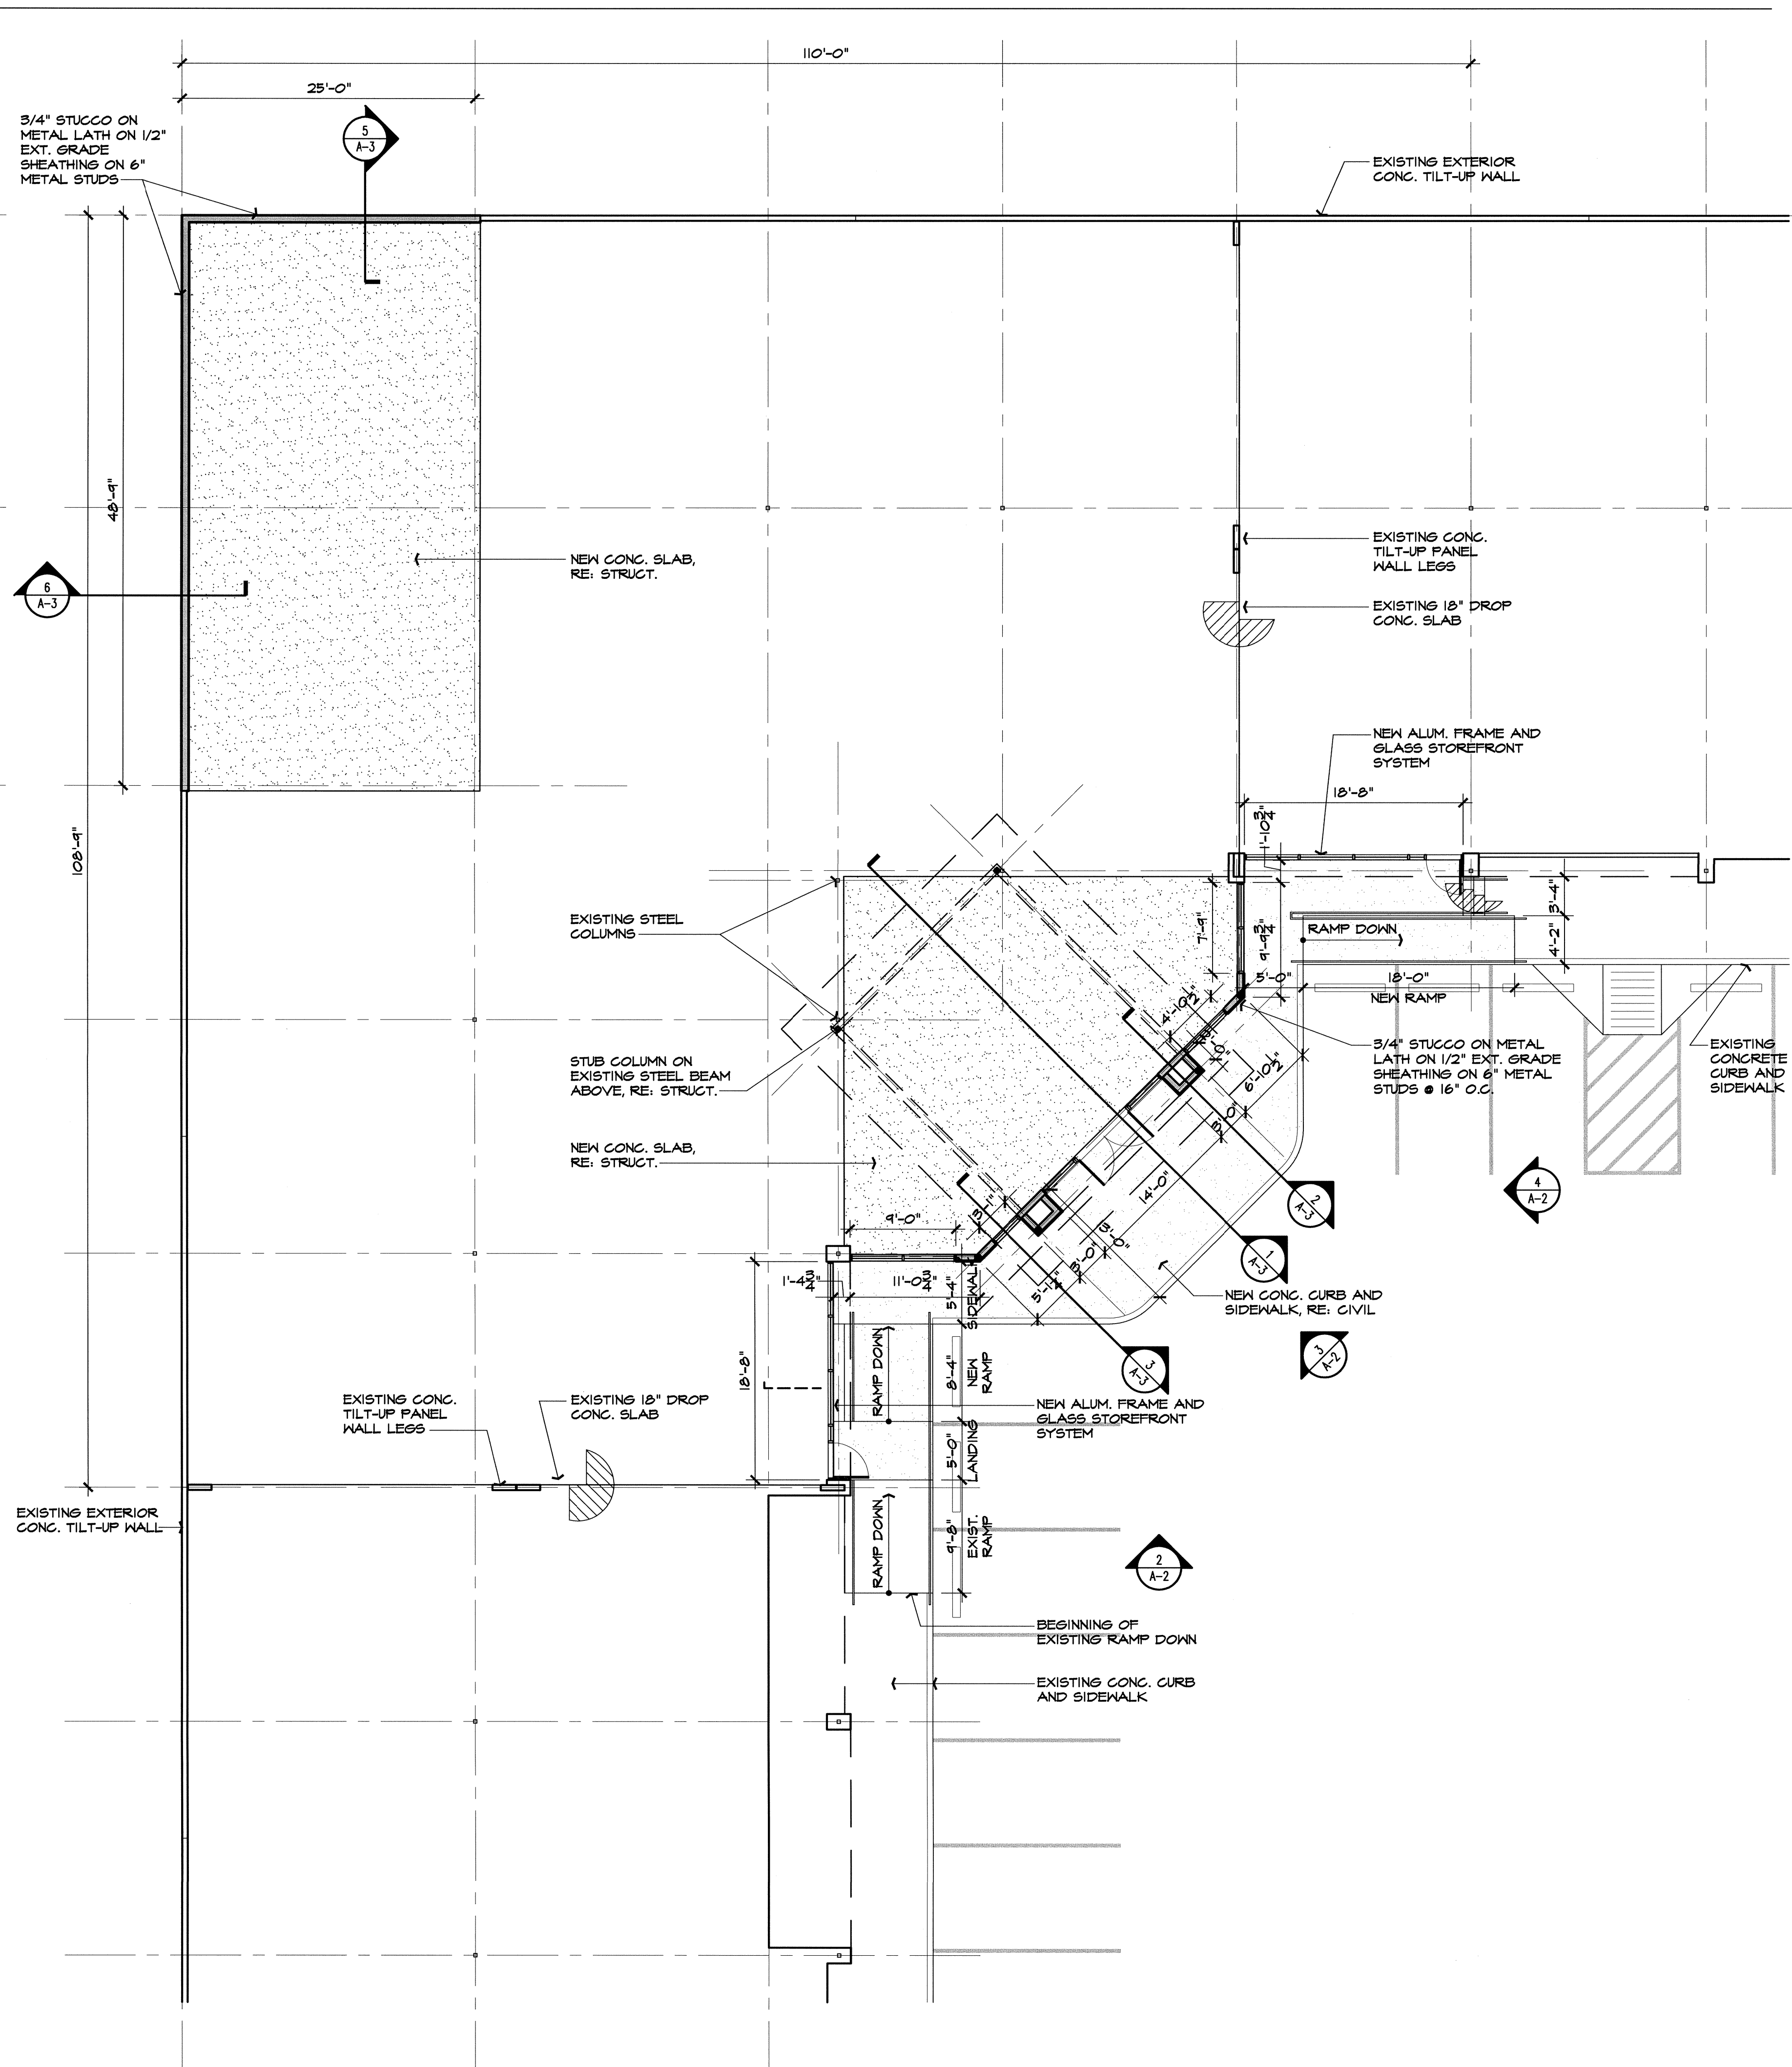

**2 FLOOR PLAN**  
SCALE: 1/8" = 1'-0"  
NORTH

COPYRIGHT © 2010 MDN ARCHITECTS, INC.  
THIS DRAWING IS PROVIDED AS AN INSTRUMENT OF SERVICE BY MDN ARCHITECTS, INC. (THE ARCHITECT) AND IS THE PROPERTY OF THE ARCHITECT. THE DRAWING IS TO BE USED ONLY FOR THE PROJECT AND SHALL BE CONSIDERED VOID IF NOT USED IN ACCORDANCE WITH THE ARCHITECT'S SPECIFICATIONS AND ALL DRAWINGS, SPECIFICATIONS, AND NOTES, INCLUDING ANY CORRECTIONS AND REVISIONS, SHALL BE THE PROPERTY OF THE ARCHITECT. NO PART OF THIS DRAWING OR INFORMATION CONTAINED HEREIN IS TO BE REPRODUCED, COPIED, OR TRANSMITTED IN ANY FORM OR BY ANY MEANS, ELECTRONIC OR MECHANICAL, INCLUDING PHOTOCOPYING, RECORDING, OR BY ANY INFORMATION STORAGE AND RETRIEVAL SYSTEM, WITHOUT THE WRITTEN CONSENT OF THE ARCHITECT.

project #: 2009136  
date: 08-18-2010  
rev. by checked by date  
drawn by:  
drawing title: **DEMOLITION PLAN, FLOOR PLAN**  
drawing number: