



Vertical (A1.0) by [redacted] - [redacted] Ph. 1-210-111-1111 [redacted] Ph. 1-210-111-1111
Horizontal (A1.0) by [redacted] - [redacted] Ph. 1-210-111-1111 [redacted] Ph. 1-210-111-1111
Scale: 1/4"=1'-0"

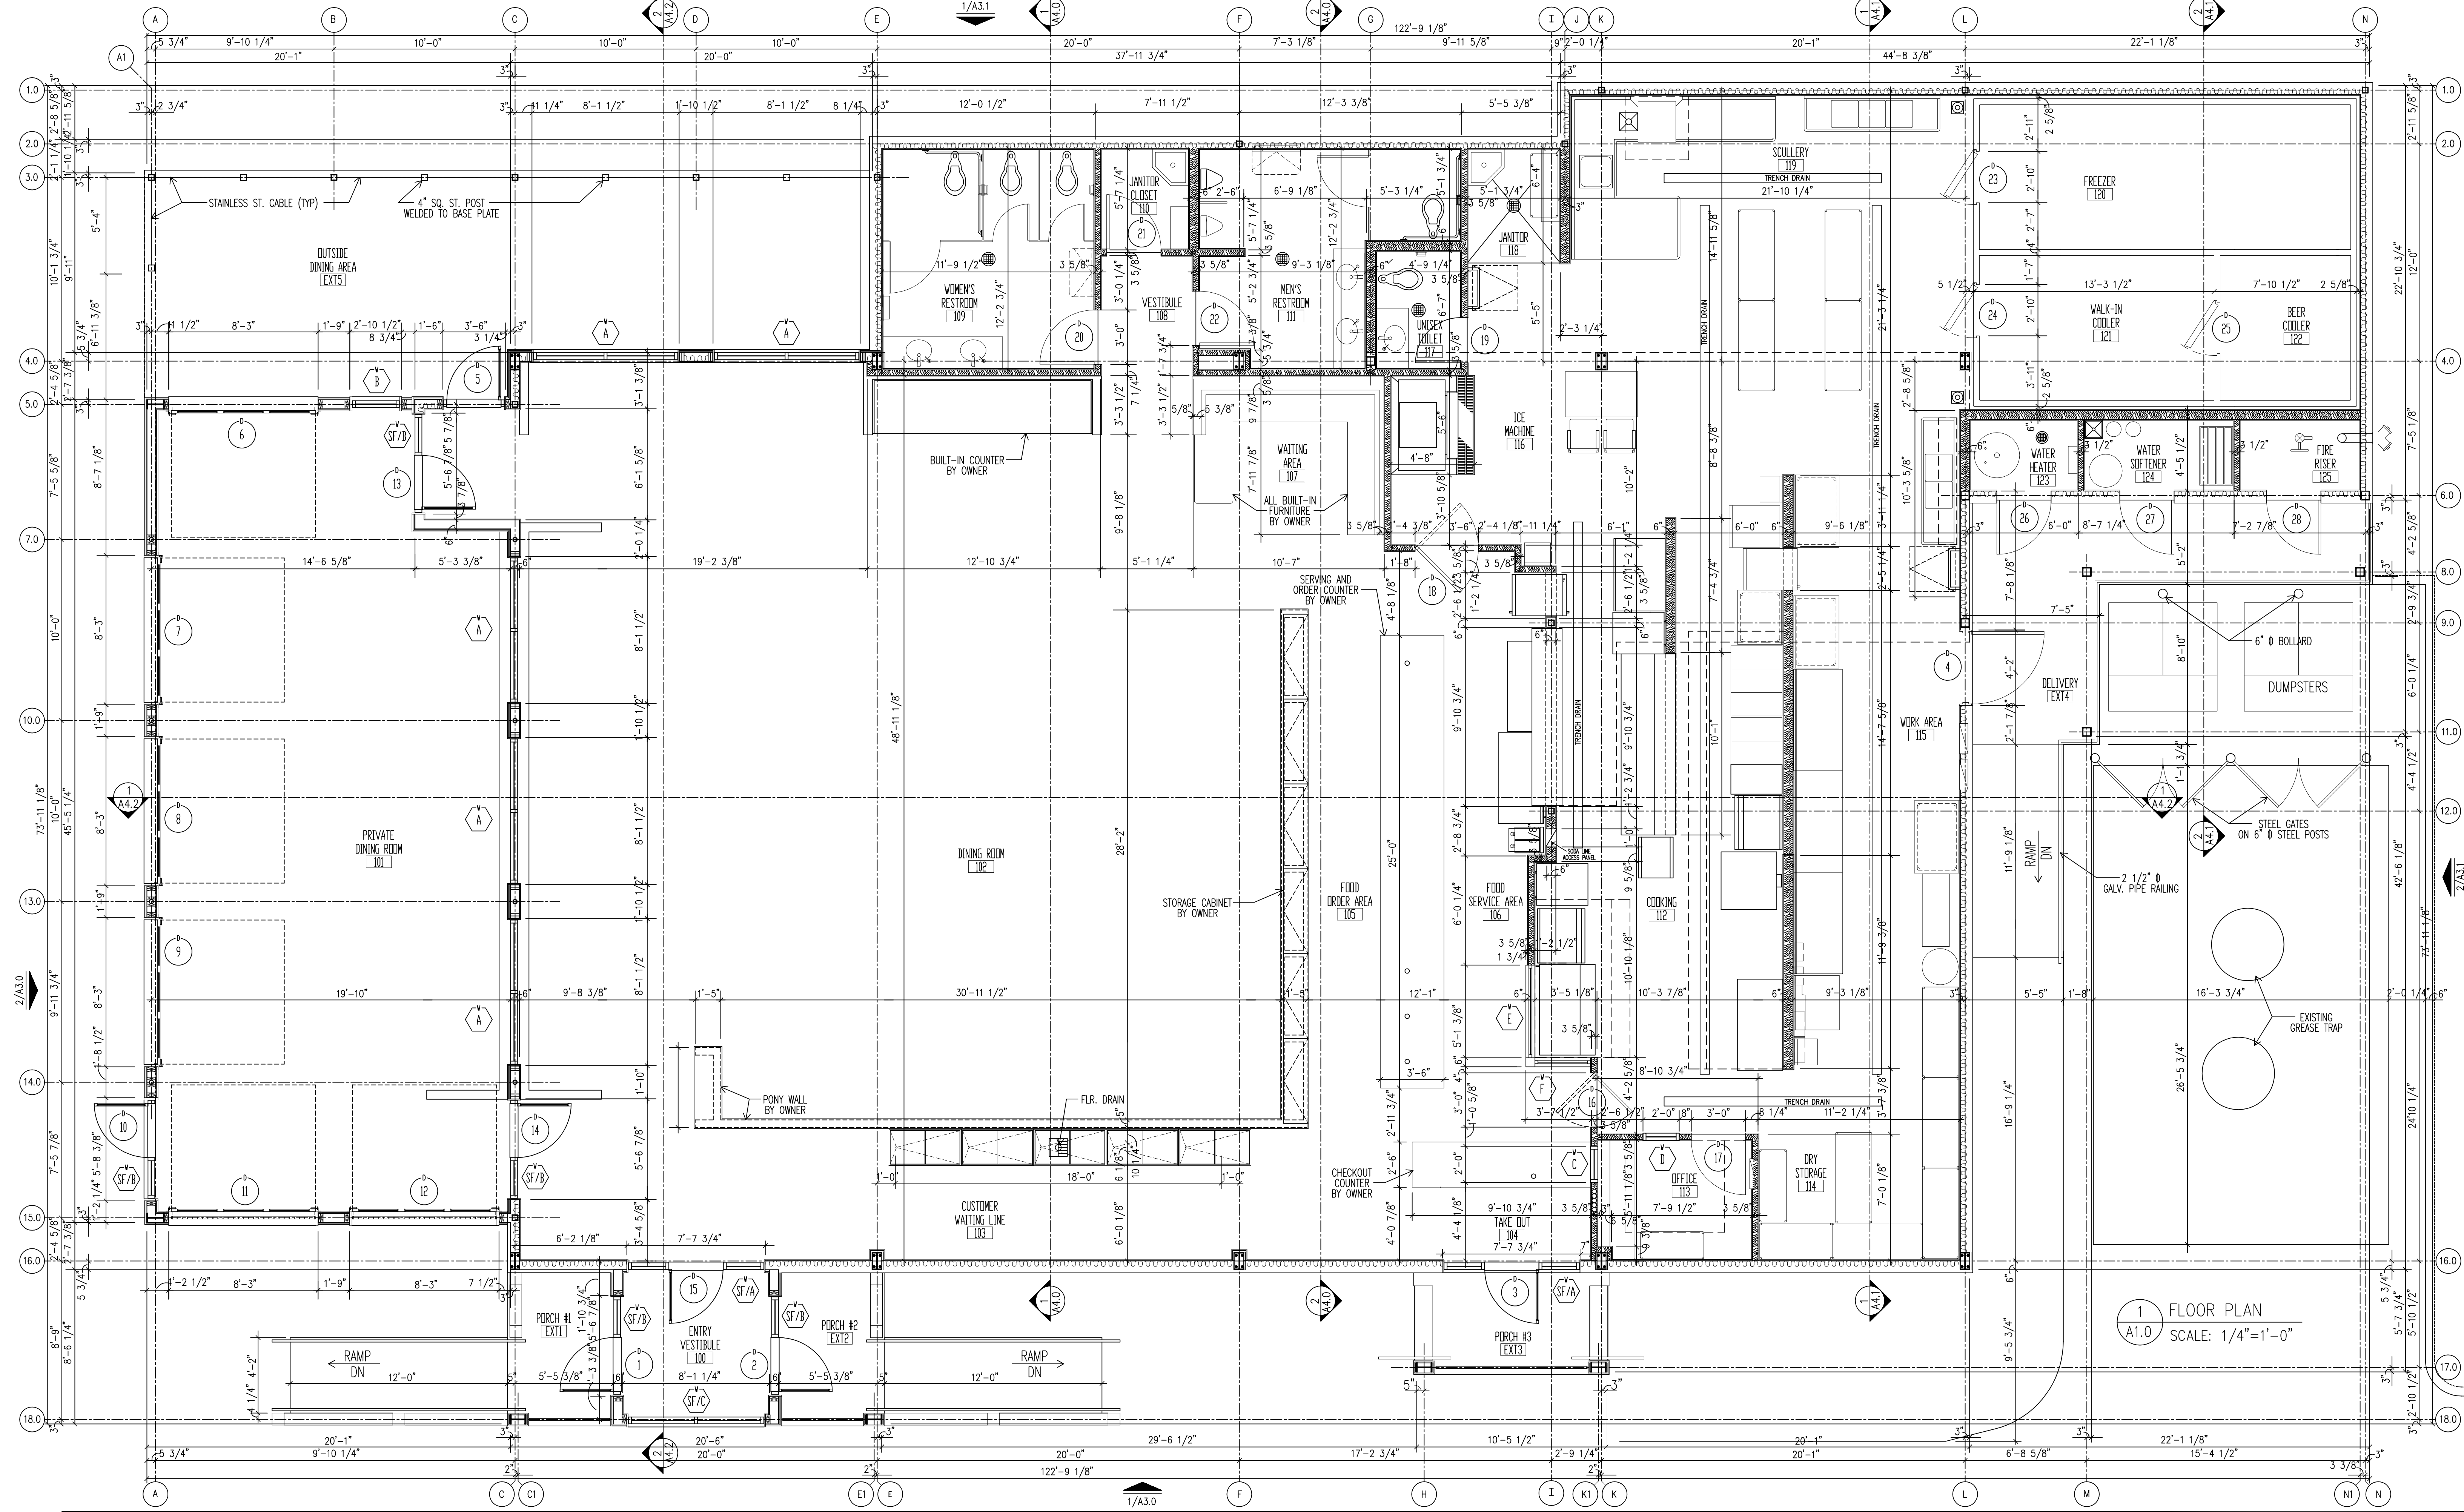

DAILEY & SPEAR
ARCHITECTS, PLLC

CORPUS CHRISTI OFFICE:
225 S. CARANCAHUA STREET
CORPUS CHRISTI, TEXAS 78401
(361)883-5588 (361)883-9204 FAX
office@msa-architect.com

SAN ANTONIO OFFICE:
25661 US HIGHWAY 281 N
SAN ANTONIO, TEXAS 78258
(830)980-7006 (830)438-7455 FAX
lmdarch@qvc.com

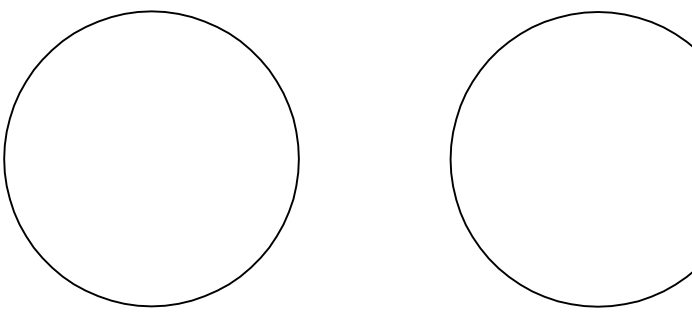

FRONTIER SEAFOOD
FOR
FRONTIER ENTERPRISES
CULEBRA AND LOOP 1604 • SAN ANTONIO, TEXAS

COPYRIGHT 2011 ANY
REPRODUCTION, POSSESSION, OR
USE OF THESE PLANS OR ANY
PART THEREOF WITHOUT THE
WRITTEN PERMISSION OF DAILEY
& SPEAR ARCHITECTS, PLLC IS
PROHIBITED & WILL BE
PROSECUTED TO THE FULL
EXTENT OF THE LAW.

REVISION	DATE	BY

DATE:
FEBRUARY 2011
PROJECT NO.
80813R

DRAWING TITLE
FLOOR PLAN
DRAWING NUMBER:
A1.0
Sheet ___ of ___