


2 LEFT ELEVATION  
A3.1 SCALE: 1/4"=1'-0"

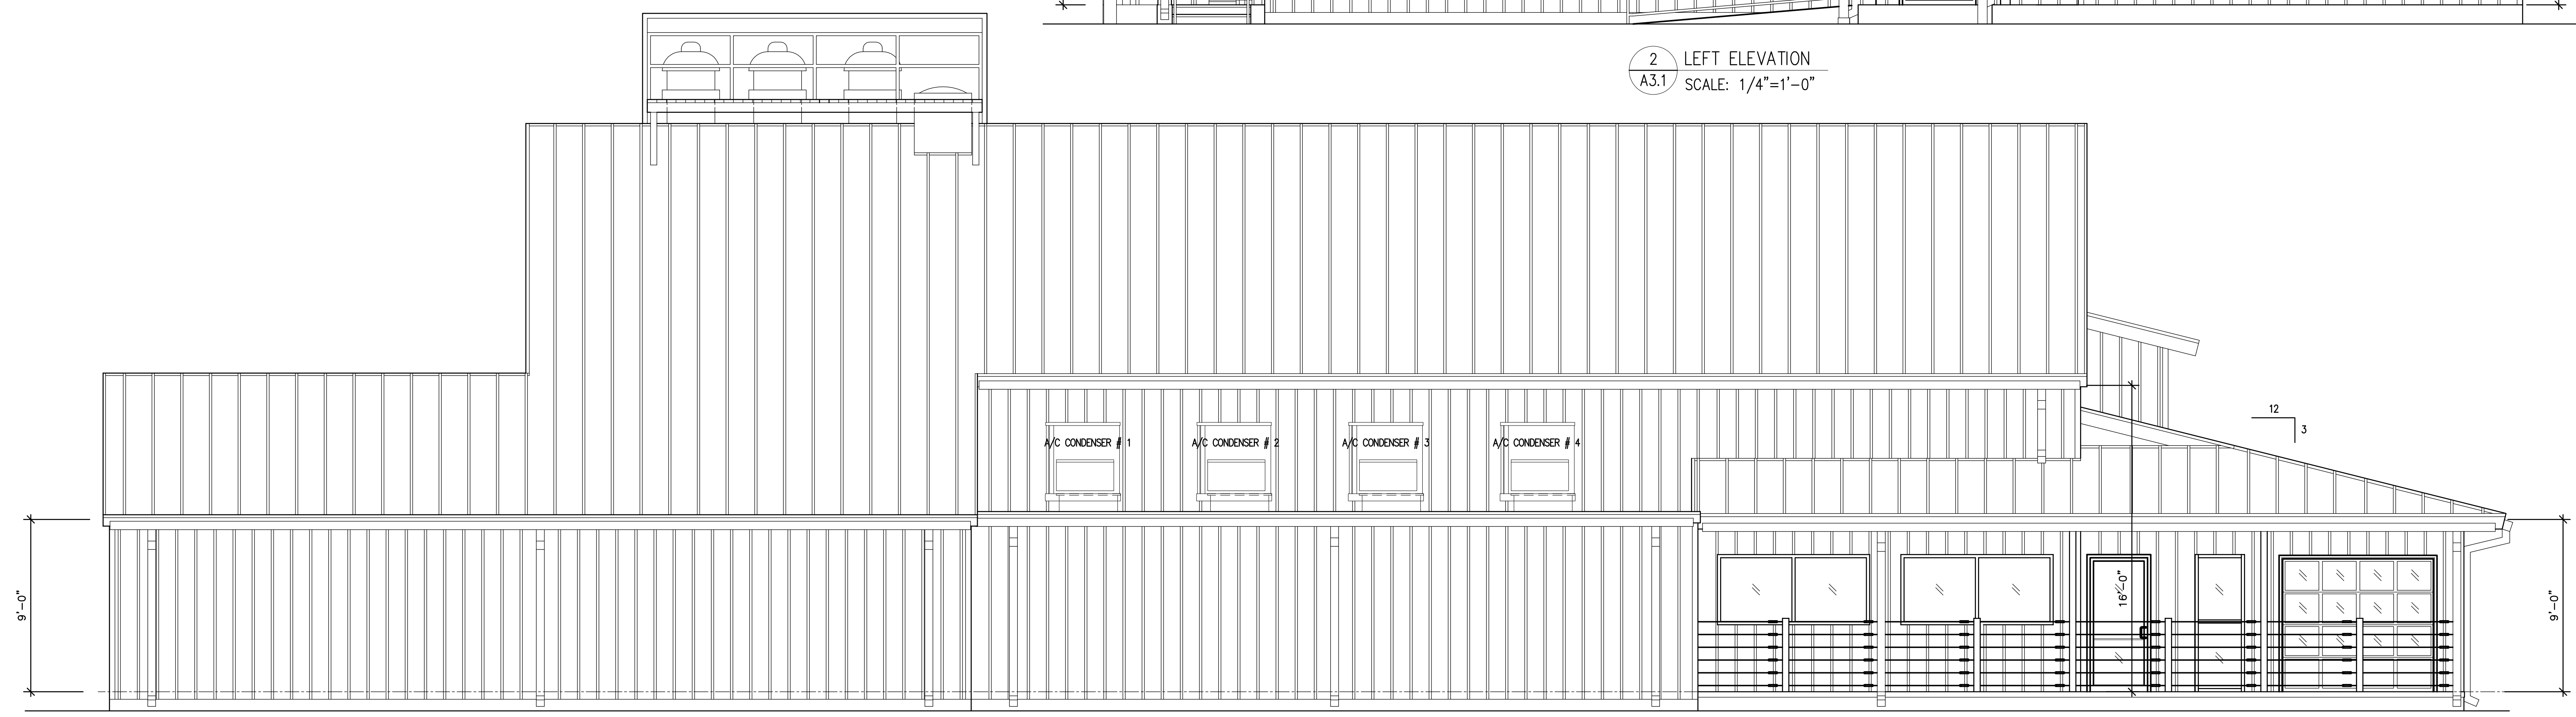


1 BACK ELEVATION  
A3.1 SCALE: 1/4"=1'-0"

**DAILEY & SPEAR**  
ARCHITECTS, PLLC

CORPUS CHRISTI OFFICE:  
225 S. CARANCAHUA STREET  
CORPUS CHRISTI, TEXAS 78401  
(361)883-5588 (361)883-9204 FAX  
office@mso-architect.com

SAN ANTONIO OFFICE:  
25661 US HIGHWAY 281 N  
SAN ANTONIO, TEXAS 78258  
(830)980-7006 (830)438-7455 FAX  
lmdarch@qyc.com

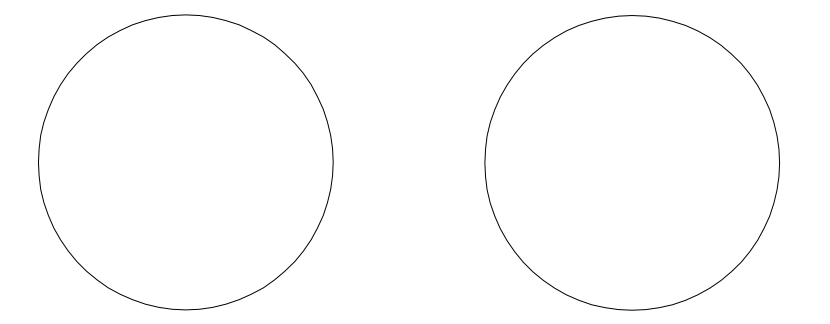

**FRONTIER SEAFOOD**  
FOR  
FRONTIER ENTERPRISES  
CULEBRA AND LOOP 1604 • SAN ANTONIO, TEXAS

COPYRIGHT 2011 ANY  
REPRODUCTION, POSSESSION, OR  
USE OF THESE PLANS OR ANY  
PART THEREOF WITHOUT THE  
WRITTEN PERMISSION OF DAILEY  
& SPEAR ARCHITECTS, PLLC IS  
PROHIBITED & WILL BE  
PROSECUTED TO THE FULL  
EXTENT OF THE LAW.

REVISION	DATE	BY
△		
△		
△		
△		

DATE:  
FEBRUARY 2011

PROJECT NO.  
80813R

DRAWING TITLE  
**EXTERIOR ELEVATIONS**

DRAWING NUMBER:  
**A3.1**  
Sheet of

\Users\jgibson\Documents\Burger\Projects\Burger\_Plan\A3.1.dwg  
 2/22/11 10:52 AM  
 2/22/11 10:52 AM  
 2/22/11 10:52 AM