


2 LEFT ELEVATION
A3.1R SCALE: 1/4"=1'-0"



1 BACK ELEVATION
A3.1R SCALE: 1/4"=1'-0"


REVISED STUDY - EXTERIOR ELEVATIONS

DAILEY & SPEAR
ARCHITECTS, PLLC

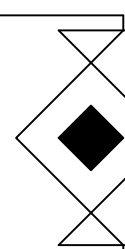

CORPUS CHRISTI OFFICE:
225 S. CARANCAHUA STREET
CORPUS CHRISTI, TEXAS 78401
(361)883-5588 (361)883-9204 FAX
office@misa-architect.com

SAN ANTONIO OFFICE:
25661 US HIGHWAY 281 N
SAN ANTONIO, TEXAS 78258
(830)980-7006 (830)438-7456 FAX
lmdarcb@qvc.com

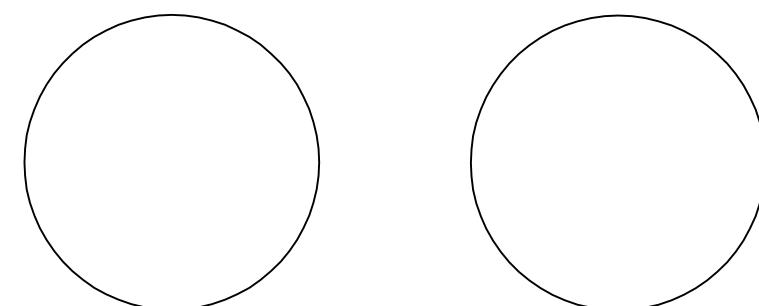

FRONTIER SEAFOOD

FOR
FRONTIER ENTERPRISES

CULEBRA AND LOOP 1604 • SAN ANTONIO, TEXAS

COPYRIGHT 2011 ANY
REPRODUCTION, POSSESSION, OR
USE OF THESE PLANS OR ANY
PART THEREOF WITHOUT THE
WRITTEN PERMISSION OF DAILEY
& SPEAR ARCHITECTS, PLLC IS
PROHIBITED & WILL BE
PROSECUTED TO THE FULL
EXTENT OF THE LAW.

△	_____	_____
△	_____	_____
△	_____	_____
△	_____	_____
REVISION	DATE	BY

DATE: FEBRUARY 2011
PROJECT NO. 80813R

DRAWING TITLE EXTERIOR ELEVATIONS

DRAWING NUMBER: A3.1R
Sheet ___ of ___

1/16" = 1/8" = 1/4" = 1/2" = 3/4" = 1" = 1 1/4" = 1 1/2" = 1 3/4" = 2" = 2 1/4" = 2 1/2" = 2 3/4" = 3" = 3 1/4" = 3 1/2" = 3 3/4" = 4" = 4 1/4" = 4 1/2" = 4 3/4" = 5" = 5 1/4" = 5 1/2" = 5 3/4" = 6" = 6 1/4" = 6 1/2" = 6 3/4" = 7" = 7 1/4" = 7 1/2" = 7 3/4" = 8" = 8 1/4" = 8 1/2" = 8 3/4" = 9" = 9 1/4" = 9 1/2" = 9 3/4" = 10" = 10 1/4" = 10 1/2" = 10 3/4" = 11" = 11 1/4" = 11 1/2" = 11 3/4" = 12" = 12 1/4" = 12 1/2" = 12 3/4" = 13" = 13 1/4" = 13 1/2" = 13 3/4" = 14" = 14 1/4" = 14 1/2" = 14 3/4" = 15" = 15 1/4" = 15 1/2" = 15 3/4" = 16" = 16 1/4" = 16 1/2" = 16 3/4" = 17" = 17 1/4" = 17 1/2" = 17 3/4" = 18" = 18 1/4" = 18 1/2" = 18 3/4" = 19" = 19 1/4" = 19 1/2" = 19 3/4" = 20" = 20 1/4" = 20 1/2" = 20 3/4" = 21" = 21 1/4" = 21 1/2" = 21 3/4" = 22" = 22 1/4" = 22 1/2" = 22 3/4" = 23" = 23 1/4" = 23 1/2" = 23 3/4" = 24" = 24 1/4" = 24 1/2" = 24 3/4" = 25" = 25 1/4" = 25 1/2" = 25 3/4" = 26" = 26 1/4" = 26 1/2" = 26 3/4" = 27" = 27 1/4" = 27 1/2" = 27 3/4" = 28" = 28 1/4" = 28 1/2" = 28 3/4" = 29" = 29 1/4" = 29 1/2" = 29 3/4" = 30" = 30 1/4" = 30 1/2" = 30 3/4" = 31" = 31 1/4" = 31 1/2" = 31 3/4" = 32" = 32 1/4" = 32 1/2" = 32 3/4" = 33" = 33 1/4" = 33 1/2" = 33 3/4" = 34" = 34 1/4" = 34 1/2" = 34 3/4" = 35" = 35 1/4" = 35 1/2" = 35 3/4" = 36" = 36 1/4" = 36 1/2" = 36 3/4" = 37" = 37 1/4" = 37 1/2" = 37 3/4" = 38" = 38 1/4" = 38 1/2" = 38 3/4" = 39" = 39 1/4" = 39 1/2" = 39 3/4" = 40" = 40 1/4" = 40 1/2" = 40 3/4" = 41" = 41 1/4" = 41 1/2" = 41 3/4" = 42" = 42 1/4" = 42 1/2" = 42 3/4" = 43" = 43 1/4" = 43 1/2" = 43 3/4" = 44" = 44 1/4" = 44 1/2" = 44 3/4" = 45" = 45 1/4" = 45 1/2" = 45 3/4" = 46" = 46 1/4" = 46 1/2" = 46 3/4" = 47" = 47 1/4" = 47 1/2" = 47 3/4" = 48" = 48 1/4" = 48 1/2" = 48 3/4" = 49" = 49 1/4" = 49 1/2" = 49 3/4" = 50" = 50 1/4" = 50 1/2" = 50 3/4" = 51" = 51 1/4" = 51 1/2" = 51 3/4" = 52" = 52 1/4" = 52 1/2" = 52 3/4" = 53" = 53 1/4" = 53 1/2" = 53 3/4" = 54" = 54 1/4" = 54 1/2" = 54 3/4" = 55" = 55 1/4" = 55 1/2" = 55 3/4" = 56" = 56 1/4" = 56 1/2" = 56 3/4" = 57" = 57 1/4" = 57 1/2" = 57 3/4" = 58" = 58 1/4" = 58 1/2" = 58 3/4" = 59" = 59 1/4" = 59 1/2" = 59 3/4" = 60" = 60 1/4" = 60 1/2" = 60 3/4" = 61" = 61 1/4" = 61 1/2" = 61 3/4" = 62" = 62 1/4" = 62 1/2" = 62 3/4" = 63" = 63 1/4" = 63 1/2" = 63 3/4" = 64" = 64 1/4" = 64 1/2" = 64 3/4" = 65" = 65 1/4" = 65 1/2" = 65 3/4" = 66" = 66 1/4" = 66 1/2" = 66 3/4" = 67" = 67 1/4" = 67 1/2" = 67 3/4" = 68" = 68 1/4" = 68 1/2" = 68 3/4" = 69" = 69 1/4" = 69 1/2" = 69 3/4" = 70" = 70 1/4" = 70 1/2" = 70 3/4" = 71" = 71 1/4" = 71 1/2" = 71 3/4" = 72" = 72 1/4" = 72 1/2" = 72 3/4" = 73" = 73 1/4" = 73 1/2" = 73 3/4" = 74" = 74 1/4" = 74 1/2" = 74 3/4" = 75" = 75 1/4" = 75 1/2" = 75 3/4" = 76" = 76 1/4" = 76 1/2" = 76 3/4" = 77" = 77 1/4" = 77 1/2" = 77 3/4" = 78" = 78 1/4" = 78 1/2" = 78 3/4" = 79" = 79 1/4" = 79 1/2" = 79 3/4" = 80" = 80 1/4" = 80 1/2" = 80 3/4" = 81" = 81 1/4" = 81 1/2" = 81 3/4" = 82" = 82 1/4" = 82 1/2" = 82 3/4" = 83" = 83 1/4" = 83 1/2" = 83 3/4" = 84" = 84 1/4" = 84 1/2" = 84 3/4" = 85" = 85 1/4" = 85 1/2" = 85 3/4" = 86" = 86 1/4" = 86 1/2" = 86 3/4" = 87" = 87 1/4" = 87 1/2" = 87 3/4" = 88" = 88 1/4" = 88 1/2" = 88 3/4" = 89" = 89 1/4" = 89 1/2" = 89 3/4" = 90" = 90 1/4" = 90 1/2" = 90 3/4" = 91" = 91 1/4" = 91 1/2" = 91 3/4" = 92" = 92 1/4" = 92 1/2" = 92 3/4" = 93" = 93 1/4" = 93 1/2" = 93 3/4" = 94" = 94 1/4" = 94 1/2" = 94 3/4" = 95" = 95 1/4" = 95 1/2" = 95 3/4" = 96" = 96 1/4" = 96 1/2" = 96 3/4" = 97" = 97 1/4" = 97 1/2" = 97 3/4" = 98" = 98 1/4" = 98 1/2" = 98 3/4" = 99" = 99 1/4" = 99 1/2" = 99 3/4" = 100" = 100 1/4" = 100 1/2" = 100 3/4" = 101" = 101 1/4" = 101 1/2" = 101 3/4" = 102" = 102 1/4" = 102 1/2" = 102 3/4" = 103" = 103 1/4" = 103 1/2" = 103 3/4" = 104" = 104 1/4" = 104 1/2" = 104 3/4" = 105" = 105 1/4" = 105 1/2" = 105 3/4" = 106" = 106 1/4" = 106 1/2" = 106 3/4" = 107" = 107 1/4" = 107 1/2" = 107 3/4" = 108" = 108 1/4" = 108 1/2" = 108 3/4" = 109" = 109 1/4" = 109 1/2" = 109 3/4" = 110" = 110 1/4" = 110 1/2" = 110 3/4" = 111" = 111 1/4" = 111 1/2" = 111 3/4" = 112" = 112 1/4" = 112 1/2" = 112 3/4" = 113" = 113 1/4" = 113 1/2" = 113 3/4" = 114" = 114 1/4" = 114 1/2" = 114 3/4" = 115" = 115 1/4" = 115 1/2" = 115 3/4" = 116" = 116 1/4" = 116 1/2" = 116 3/4" = 117" = 117 1/4" = 117 1/2" = 117 3/4" = 118" = 118 1/4" = 118 1/2" = 118 3/4" = 119" = 119 1/4" = 119 1/2" = 119 3/4" = 120" = 120 1/4" = 120 1/2" = 120 3/4" = 121" = 121 1/4" = 121 1/2" = 121 3/4" = 122" = 122 1/4" = 122 1/2" = 122 3/4" = 123" = 123 1/4" = 123 1/2" = 123 3/4" = 124" = 124 1/4" = 124 1/2" = 124 3/4" = 125" = 125 1/4" = 125 1/2" = 125 3/4" = 126" = 126 1/4" = 126 1/2" = 126 3/4" = 127" = 127 1/4" = 127 1/2" = 127 3/4" = 128" = 128 1/4" = 128 1/2" = 128 3/4" = 129" = 129 1/4" = 129 1/2" = 129 3/4" = 130" = 130 1/4" = 130 1/2" = 130 3/4" = 131" = 131 1/4" = 131 1/2" = 131 3/4" = 132" = 132 1/4" = 132 1/2" = 132 3/4" = 133" = 133 1/4" = 133 1/2" = 133 3/4" = 134" = 134 1/4" = 134 1/2" = 134 3/4" = 135" = 135 1/4" = 135 1/2" = 135 3/4" = 136" = 136 1/4" = 136 1/2" = 136 3/4" = 137" = 137 1/4" = 137 1/2" = 137 3/4" = 138" = 138 1/4" = 138 1/2" = 138 3/4" = 139" = 139 1/4" = 139 1/2" = 139 3/4" = 140" = 140 1/4" = 140 1/2" = 140 3/4" = 141" = 141 1/4" = 141 1/2" = 141 3/4" = 142" = 142 1/4" = 142 1/2" = 142 3/4" = 143" = 143 1/4" = 143 1/2" = 143 3/4" = 144" = 144 1/4" = 144 1/2" = 144 3/4" = 145" = 145 1/4" = 145 1/2" = 145 3/4" = 146" = 146 1/4" = 146 1/2" = 146 3/4" = 147" = 147 1/4" = 147 1/2" = 147 3/4" = 148" = 148 1/4" = 148 1/2" = 148 3/4" = 149" = 149 1/4" = 149 1/2" = 149 3/4" = 150" = 150 1/4" = 150 1/2" = 150 3/4" = 151" = 151 1/4" = 151 1/2" = 151 3/4" = 152" = 152 1/4" = 152 1/2" = 152 3/4" = 153" = 153 1/4" = 153 1/2" = 153 3/4" = 154" = 154 1/4" = 154 1/2" = 154 3/4" = 155" = 155 1/4" = 155 1/2" = 155 3/4" = 156" = 156 1/4" = 156 1/2" = 156 3/4" = 157" = 157 1/4" = 157 1/2" = 157 3/4" = 158" = 158 1/4" = 158 1/2" = 158 3/4" = 159" = 159 1/4" = 159 1/2" = 159 3/4" = 160" = 160 1/4" = 160 1/2" = 160 3/4" = 161" = 161 1/4" = 161 1/2" = 161 3/4" = 162" = 162 1/4" = 162 1/2" = 162 3/4" = 163" = 163 1/4" = 163 1/2" = 163 3/4" = 164" = 164 1/4" = 164 1/2" = 164 3/4" = 165" = 165 1/4" = 165 1/2" = 165 3/4" = 166" = 166 1/4" = 166 1/2" = 166 3/4" = 167" = 167 1/4" = 167 1/2" = 167 3/4" = 168" = 168 1/4" = 168 1/2" = 168 3/4" = 169" = 169 1/4" = 169 1/2" = 169 3/4" = 170" = 170 1/4" = 170 1/2" = 170 3/4" = 171" = 171 1/4" = 171 1/2" = 171 3/4" = 172" = 172 1/4" = 172 1/2" = 172 3/4" = 173" = 173 1/4" = 173 1/2" = 173 3/4" = 174" = 174 1/4" = 174 1/2" = 174 3/4" = 175" = 175 1/4" = 175 1/2" = 175 3/4" = 176" = 176 1/4" = 176 1/2" = 176 3/4" = 177" = 177 1/4" = 177 1/2" = 177 3/4" = 178" = 178 1/4" = 178 1/2" = 178 3/4" = 179" = 179 1/4" = 179 1/2" = 179 3/4" = 180" = 180 1/4" = 180 1/2" = 180 3/4" = 181" = 181 1/4" = 181 1/2" = 181 3/4" = 182" = 182 1/4" = 182 1/2" = 182 3/4" = 183" = 183 1/4" = 183 1/2" = 183 3/4" = 184" = 184 1/4" = 184 1/2" = 184 3/4" = 185" = 185 1/4" = 185 1/2" = 185 3/4" = 186" = 186 1/4" = 186 1/2" = 186 3/4" = 187" = 187 1/4" = 187 1/2" = 187 3/4" = 188" = 188 1/4" = 188 1/2" = 188 3/4" = 189" = 189 1/4" = 189 1/2" = 189 3/4" = 190" = 190 1/4" = 190 1/2" = 190 3/4" = 191" = 191 1/4" = 191 1/2" = 191 3/4" = 192" = 192 1/4" = 192 1/2" = 192 3/4" = 193" = 193 1/4" = 193 1/2" = 193 3/4" = 194" = 194 1/4" = 194 1/2" = 194 3/4" = 195" = 195 1/4" = 195 1/2" = 195 3/4" = 196" = 196 1/4" = 196 1/2" = 196 3/4" = 197" = 197 1/4" = 197 1/2" = 197 3/4" = 198" = 198 1/4" = 198 1/2" = 198 3/4" = 199" = 199 1/4" = 199 1/2" = 199 3/4" = 200" = 200 1/4" = 200 1/2" = 200 3/4" = 201" = 201 1/4" = 201 1/2" = 201 3/4" = 202" = 202 1/4" = 202 1/2" = 202 3/4" = 203" = 203 1/4" = 203 1/2" = 203 3/4" = 204" = 204 1/4" = 204 1/2" = 204 3/4" = 205" = 205 1/4" = 205 1/2" = 205 3/4" = 206" = 206 1/4" = 206 1/2" = 206 3/4" = 207" = 207 1/4" = 207 1/2" = 207 3/4" = 208" = 208 1/4" = 208 1/2" = 208 3/4" = 209" = 209 1/4" = 209 1/2" = 209 3/4" = 210" = 210 1/4" = 210 1/2" = 210 3/4" = 211" = 211 1/4" = 211 1/2" = 211 3/4" = 212" = 212 1/4" = 212 1/2" = 212 3/4" = 213" = 213 1/4" = 213 1/2" = 213 3/4" = 214" = 214 1/4" = 214 1/2" = 214 3/4" = 215" = 215 1/4" = 215 1/2" = 215 3/4" = 216" = 216 1/4" = 216 1/2" = 216 3/4" = 217" = 217 1/4" = 217 1/2" = 217 3/4" = 218" = 218 1/4" = 218 1/2" = 218 3/4" = 219" = 219 1/4" = 219 1/2" = 219 3/4" = 220" = 220 1/4" = 220 1/2" = 220 3/4" = 221" = 221 1/4" = 221 1/2" = 221 3/4" = 222" = 222 1/4" = 222 1/2" = 222 3/4" = 223" = 223 1/4" = 223 1/2" = 223 3/4" = 224" = 224 1/4" = 224 1/2" = 224 3/4" = 225" = 225 1/4" = 225 1/2" = 225 3/4" = 226" = 226 1/4" = 226 1/2" = 226 3/4" = 227" = 227 1/4" = 227 1/2" = 227 3/4" = 228" = 228 1/4" = 228 1/2" = 228 3/4" = 229" = 229 1/4" = 229 1/2" = 229 3/4" = 230" = 230 1/4" = 230 1/2" = 230 3/4" = 231" = 231 1/4" = 231 1/2" = 231 3/4" = 232" = 232 1/4" = 232 1/2" = 232 3/4" = 233" = 233 1/4" = 233 1/2" = 233 3/4" = 234" = 234 1/4" = 234 1/2" = 234 3/4" = 235" = 235 1/4" = 235 1/2" = 235 3/4" = 236" = 236 1/4" = 236 1/2" = 236 3/4" = 237" = 237 1/4" = 237 1/2" = 237 3/4" = 238" = 238 1/4" = 238 1/2" = 238 3/4" = 239" = 239 1/4" = 239 1/2" = 239 3/4" = 240" = 240 1/4" = 240 1/2" = 240 3/4" = 241" = 241 1/4" = 241 1/2" = 241 3/4" = 242" = 242 1/4" = 242 1/2" = 242 3/4" = 243" = 243 1/4" = 243 1/2" = 243 3/4" = 244" = 244 1/4" = 244 1/2" = 244 3/4" = 245" = 245 1/4" = 245 1/2" = 245 3/4" = 246" = 246 1/4" = 246 1/2" = 246 3/4" = 247" = 247 1/4" = 247 1/2" = 247 3/4" = 248" = 248 1/4" = 248 1/2" = 248 3/4" = 249" = 249 1/4" = 249 1/2" = 249 3/4" = 250" = 250 1/4" = 250 1/2" = 250 3/4" = 251" = 251 1/4" = 251 1/2" = 251 3/4" = 252" = 252 1/4" = 252 1/2" = 252 3/4" = 253" = 253 1/4" = 253 1/2" = 253 3/4" = 254" = 254 1/4" = 254 1/2" = 254 3/4" = 255" = 255 1/4" = 255 1/2" = 255 3/4" = 256" = 256 1/4" = 256 1/2" = 256 3/4" = 257" = 257 1/4" = 257 1/2" = 257 3/4" = 258" = 258 1/4" = 258 1/2" = 258 3/4" = 259" = 259 1/4" = 259 1/2" = 259 3/4" = 260" = 260 1/4" = 260 1/2" = 260 3/4" = 261" = 261 1/4" = 261 1/2" = 261 3/4" = 262" = 262 1/4" = 262 1/2" = 262 3/4" = 263" = 263 1/4" = 263 1/2" = 263 3/4" = 264" = 264 1/4" = 264 1/2" = 264 3/4" = 265" = 265 1/4" = 265 1/2" = 265 3/4" = 266" = 266 1/4" = 266 1/2" = 266 3/4" = 267" = 267 1/4" = 267 1/2" = 267 3/4" = 268" = 268 1/4" = 268 1/2" = 268 3/4" = 269" = 269 1/4" = 269 1/2" = 269 3/4" = 270" = 270 1/4" = 270 1/2" = 270 3/4" = 271" = 271 1/4" = 271 1/2" = 271 3/4" = 272" = 272 1/4" = 272 1/2" = 272 3/4" = 273" = 273 1/4" = 273 1/2" = 273 3/4" = 274" = 274 1/4" = 274 1/2" = 274 3/4" = 275" = 275 1/4" = 275 1/2" = 275 3/4" = 276" = 276 1/4" = 276 1/2" = 276 3/4" = 277" = 277 1/4" = 277 1/2" = 277 3/4" = 278" = 278 1/4" = 278 1/2" = 278 3/4" = 279" = 279 1/4" = 279 1/2" = 279 3/4" = 280" = 280 1/4" = 280 1/2" = 280 3/4" = 281" = 281 1/4" = 281 1/2" = 281 3/4" = 282" = 282 1/4" = 282 1/2" = 282 3/4" = 283" = 283 1/4" = 283 1/2" = 283 3/4" = 284" = 284 1/4" = 284 1/2" = 284 3/4" = 285" = 285 1/4" = 285 1/2" = 285 3/4" = 286" = 286 1/4" = 286 1/2" = 286 3/4" = 287" = 287 1/4" = 287 1/2" = 287 3/4" = 288" = 288 1/4" = 288 1/2" = 288 3/4" = 289" = 289 1/4" = 289 1/2" = 289 3/4" = 290" = 290 1/4" = 290 1/2" = 290 3/4" = 291" = 291 1/4" = 291 1/2" = 291 3/4" = 292" = 292 1/4" = 292 1/2" = 292 3/4" = 293" = 293 1/4" = 293 1/2" = 293 3/4" = 294" = 294 1/4" = 294 1/2" = 294 3/4" = 295" = 295 1/4" = 295 1/2" = 295 3/4" = 296" = 296 1/4" = 296 1/2" = 296 3/4" = 297" = 297 1/4" = 297 1/2" = 297 3/4" = 298" = 298 1/4" = 298 1/2" = 298 3/4" = 299" = 299 1/4" = 299 1/2" = 299 3/4" = 300" = 300 1/4" = 300 1/2" = 300 3/4" = 301" = 301 1/4" = 301 1/2" = 301 3/4" = 302" = 302 1/4" = 302 1/2" = 302 3/4" = 303" = 303 1/4" = 303 1/2" = 303 3/4" = 304" = 304 1/4" = 304 1/2" = 304 3/4" = 305" = 305 1/4" = 305 1/2" = 305 3/4" = 306" = 306 1/4" = 306 1/2" = 306 3/4" = 307" = 307 1/4" = 307 1/2" = 307 3/4" = 308" = 308 1/4" = 308 1/2" = 308 3/4" = 309" = 309 1/4" = 309 1/2" = 309 3/4" = 310" = 310 1/4" = 310 1/2" = 310 3/4" = 311" = 311 1/4" = 311 1/2" = 311 3/4" = 312" = 312 1/4