



1 ROOF PLAN  
A7.0 SCALE: 1/8"=1'-0"

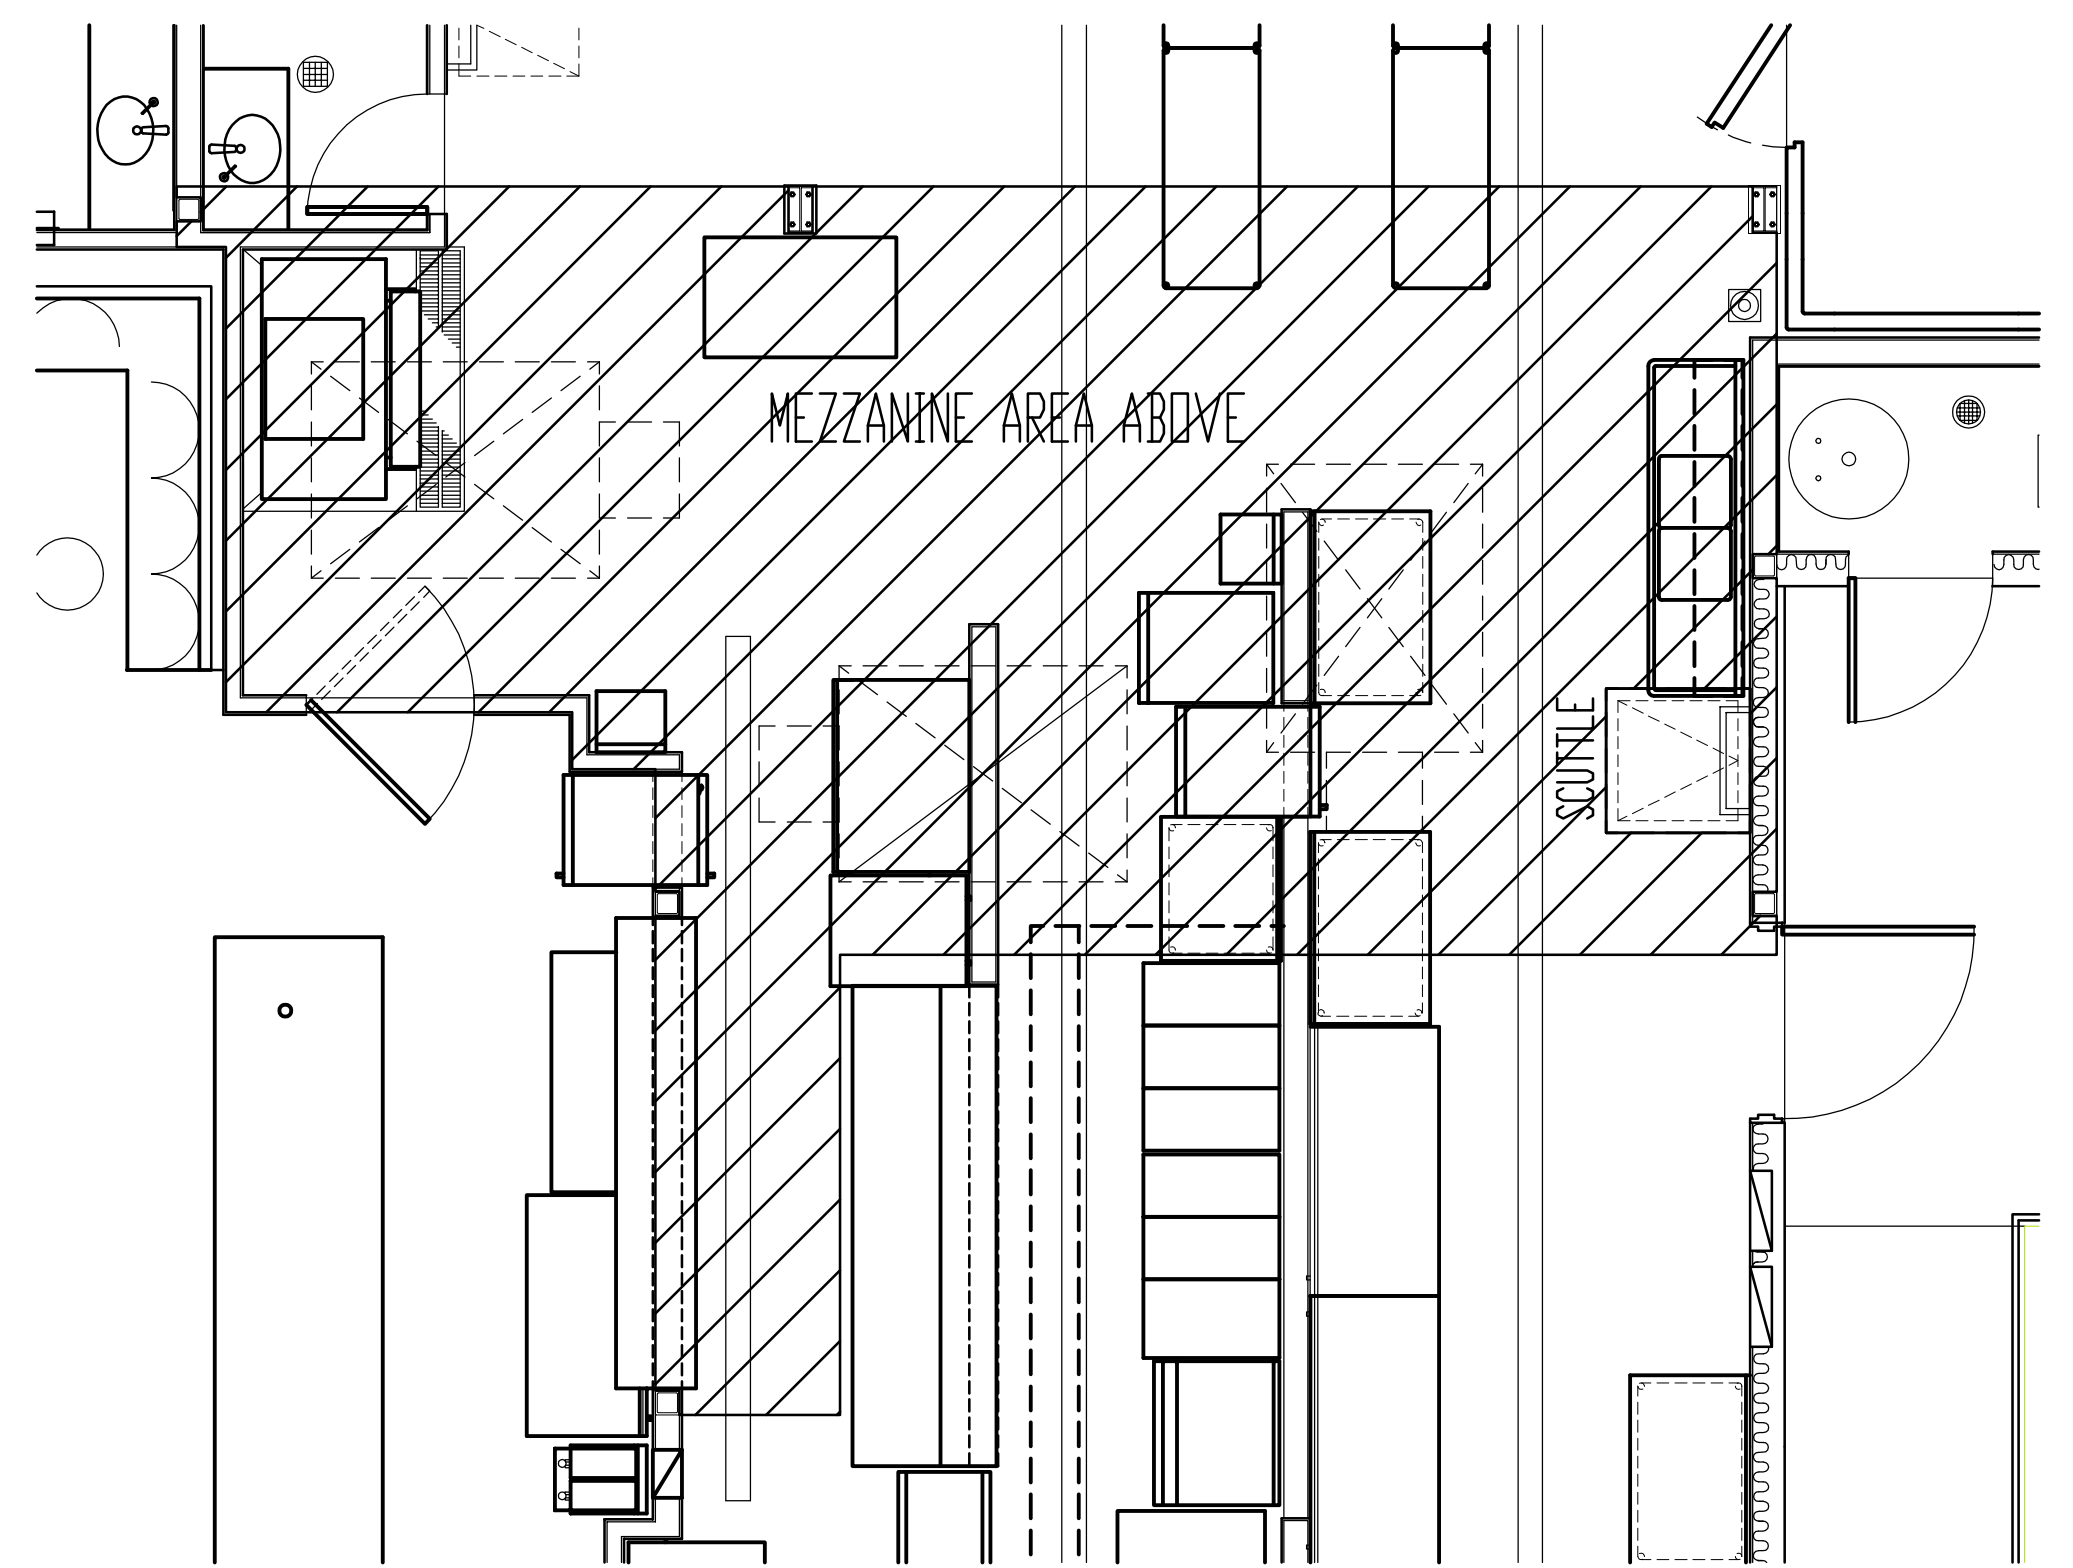

2 MEZZANINE AREA ABOVE  
A7.0 SCALE: 1/4"=1'-0"

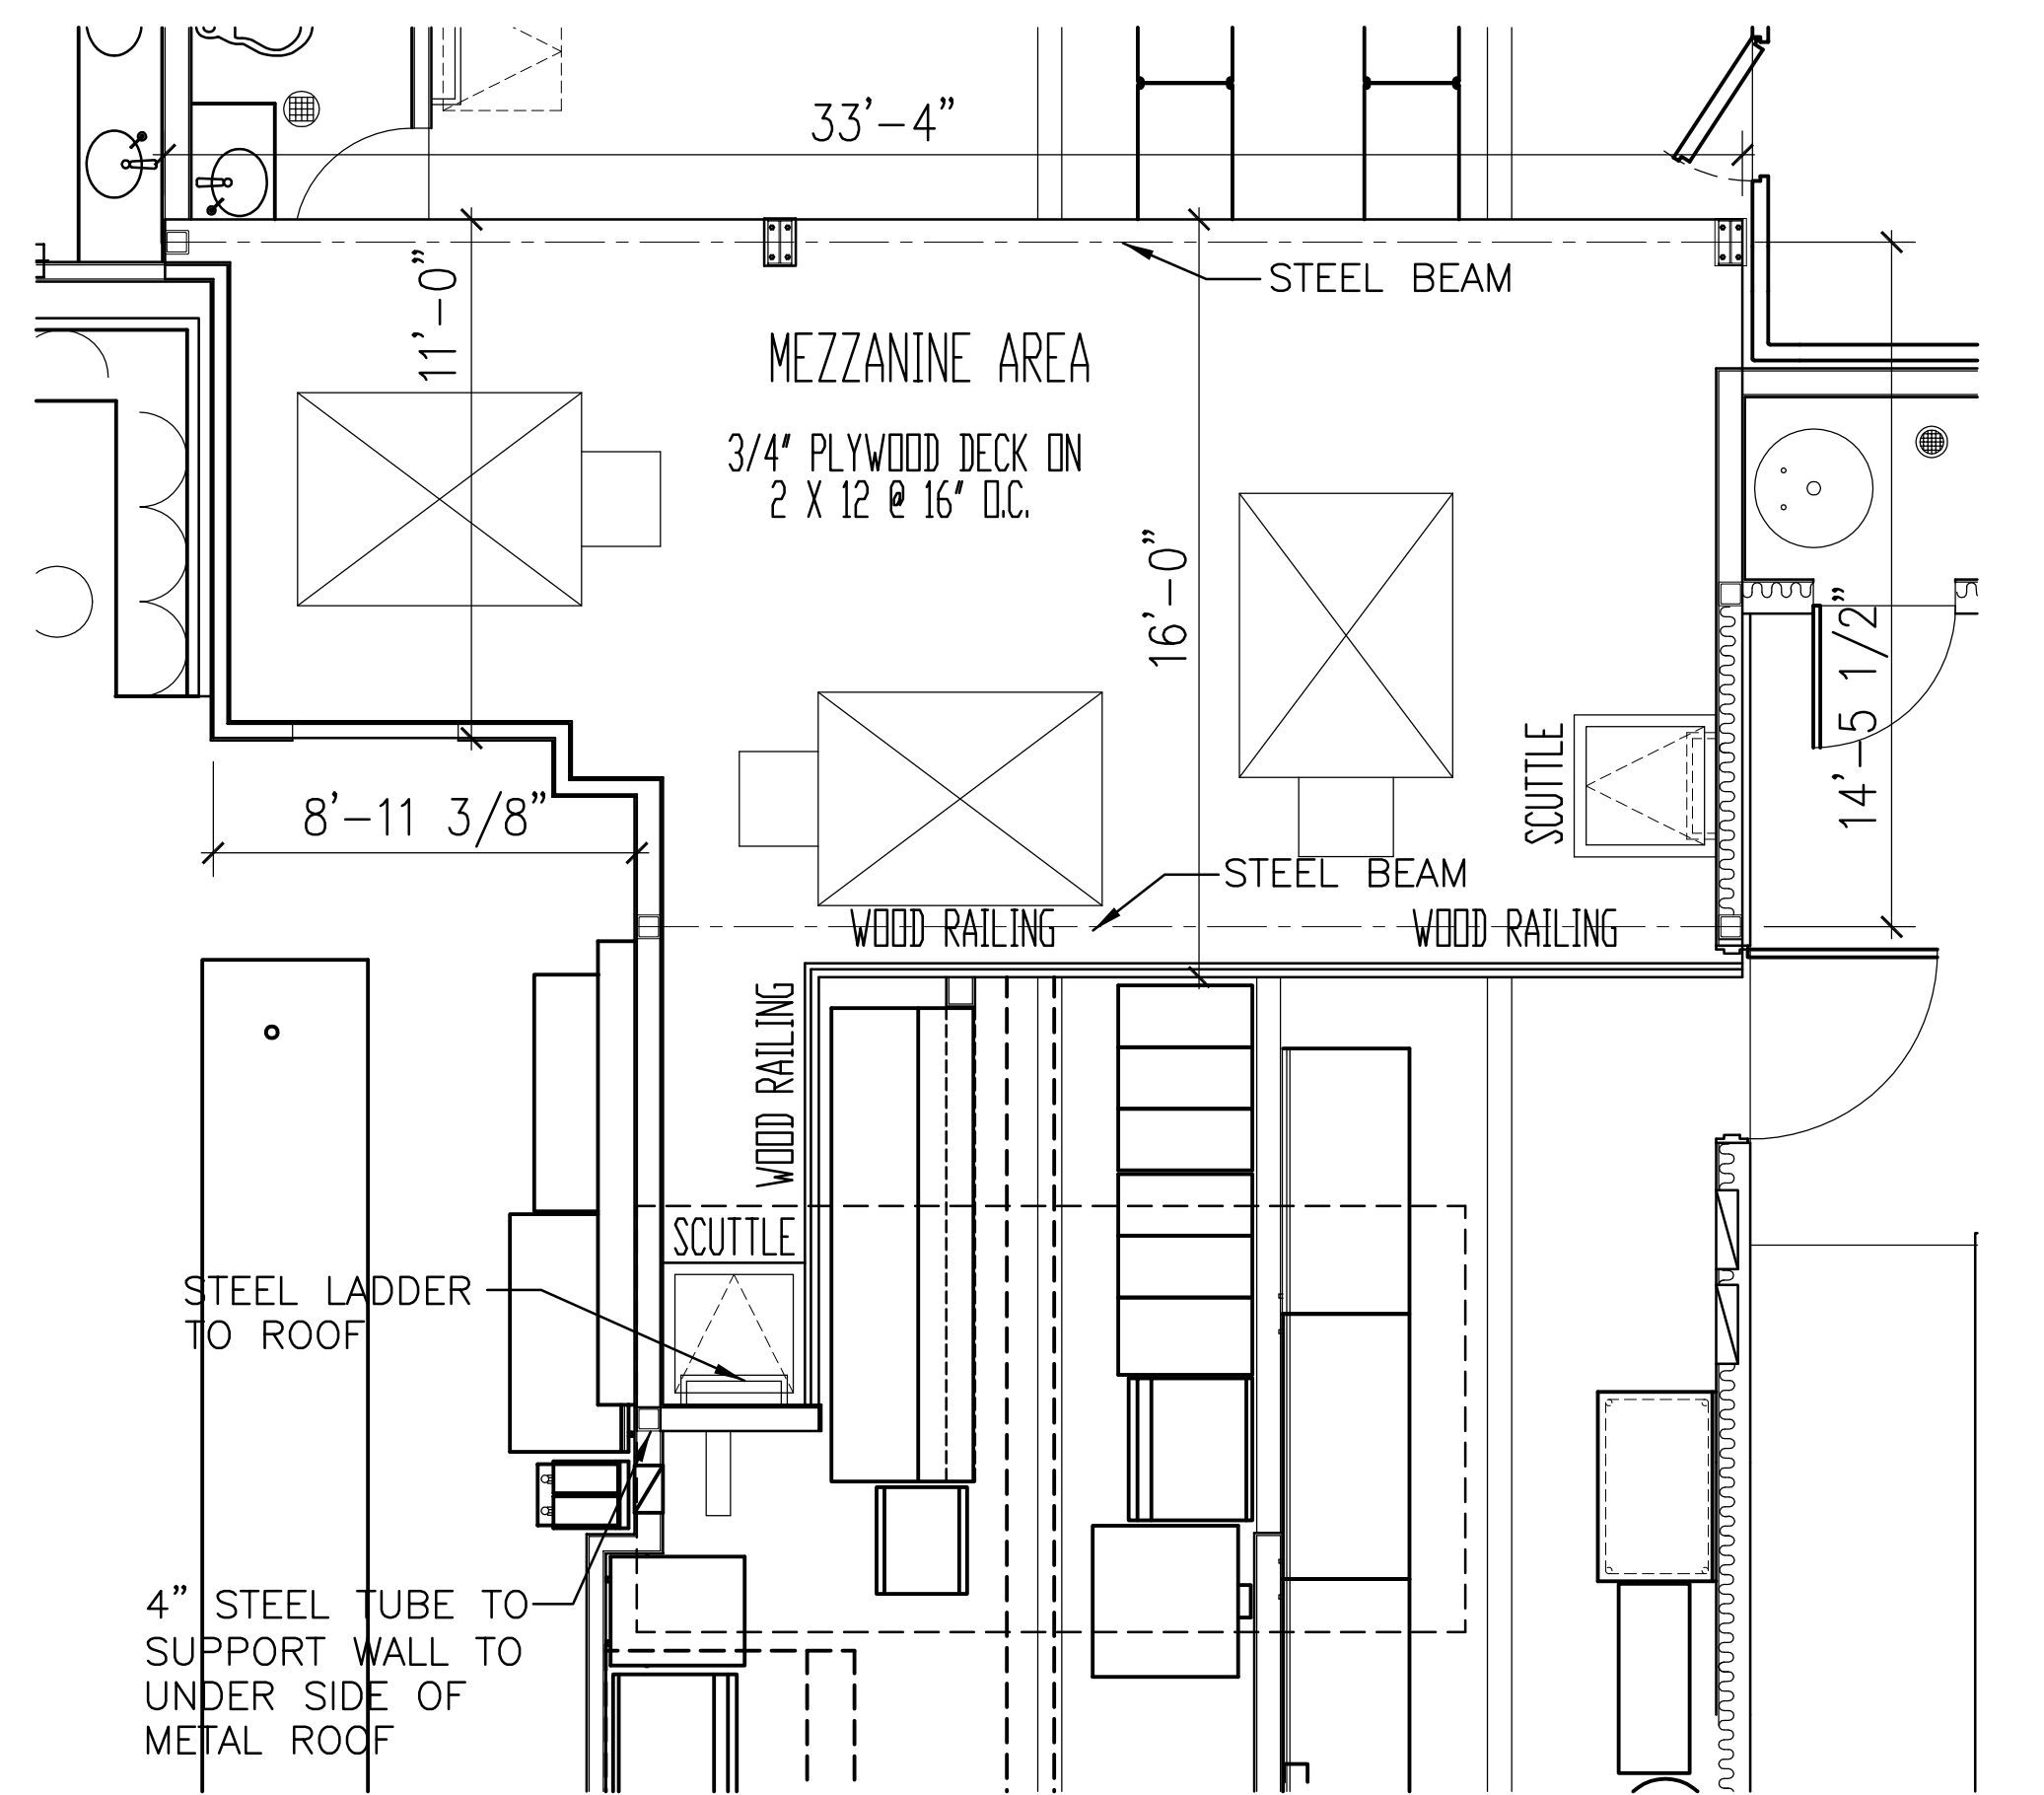

3 MEZZANINE PLAN  
A7.0 SCALE: 1/4"=1'-0"

1/2"=1'-0" Scale  
 1/4"=1'-0" Scale  
 1/8"=1'-0" Scale  
 1/16"=1'-0" Scale  
 1/1237940039285380274899244224"=1'-0" Scale  
 1/2475880078570760549798488448"=1'-0" Scale  
 1/4951760157141521099596976896"=1'-0" Scale  
 1/9903520314283042199193953792"=1'-0" Scale  
 1/1980704062856608439838907584"=1'-0" Scale  
 1/3961408125713216879677815168"=1'-0" Scale  
 1/7922816251426433759355630336"=1'-0" Scale  
 1/15845632502852867518711260672"=1'-0" Scale  
 1/31691265005705735037425321344"=1'-0" Scale  
 1/63382530011411470074850642688"=1'-0" Scale  
 1/126765060022822940149701285376"=1'-0" Scale  
 1/253530120045645880299402570752"=1'-0" Scale  
 1/507060240091291760598805141504"=1'-0" Scale  
 1/1014120480182583521197610283008"=1'-0" Scale  
 1/2028240960365167042395220566016"=1'-0" Scale  
 1/4056481920730334084790441132032"=1'-0" Scale  
 1/8112963841460668169580882264064"=1'-0" Scale  
 1/16225927683221337391761765228128"=1'-0" Scale  
 1/32451855366442674783523530456384"=1'-0" Scale  
 1/64903710732885349567047060912768"=1'-0" Scale  
 1/129807421465770699134094121825536"=1'-0" Scale  
 1/259614842931541398268188243651072"=1'-0" Scale  
 1/519229685863082796536376487302144"=1'-0" Scale  
 1/1038459371726165593072752974604288"=1'-0" Scale  
 1/2076918743452331186145505849408576"=1'-0" Scale  
 1/4153837486904662372291011698817152"=1'-0" Scale  
 1/8307674973809324744582023397634304"=1'-0" Scale  
 1/1661534994761864948916444795526848"=1'-0" Scale  
 1/332306998952372989783288959105376"=1'-0" Scale  
 1/664613997904745979566577918210752"=1'-0" Scale  
 1/1329227995809491959133155836421504"=1'-0" Scale  
 1/2658455991618983918266310672843008"=1'-0" Scale  
 1/5316911983237967836532621345686016"=1'-0" Scale  
 1/1063382396647593567306524269137232"=1'-0" Scale  
 1/2126764793295187134601308538274464"=1'-0" Scale  
 1/42535295865903742720026170765488"=1'-0" Scale  
 1/85070591731807485440052341530976"=1'-0" Scale  
 1/170141183463614970880104683061952"=1'-0" Scale  
 1/340282366927229941760209366123904"=1'-0" Scale  
 1/680564733854459883520418732247808"=1'-0" Scale  
 1/1361129467708919767040837464495616"=1'-0" Scale  
 1/2722258935377839534081674928991328"=1'-0" Scale  
 1/5444517870755679068163489857982656"=1'-0" Scale  
 1/10889035741511358137326979715965312"=1'-0" Scale  
 1/21778071483022716274653959431930624"=1'-0" Scale  
 1/43556142966045432549307918863861248"=1'-0" Scale  
 1/8711228593209086509861583772772496"=1'-0" Scale  
 1/1742245718441817301972316754554592"=1'-0" Scale  
 1/3484491436883634603944633509109184"=1'-0" Scale  
 1/696898287376726920788926701821376"=1'-0" Scale  
 1/1393796574753453841577853403642752"=1'-0" Scale  
 1/2787593149506907683155706807285504"=1'-0" Scale  
 1/5575186299013815366311413614571008"=1'-0" Scale  
 1/11150372598027630732622827229142144"=1'-0" Scale  
 1/22300745196055261465325654458284288"=1'-0" Scale  
 1/44601490392110522930651310916568576"=1'-0" Scale  
 1/89202980784221045861302621833137152"=1'-0" Scale  
 1/178405961568442091722605243666273024"=1'-0" Scale  
 1/356811923136884183445210487332546048"=1'-0" Scale  
 1/713623846273768366890420964665132192"=1'-0" Scale  
 1/1427247692547536733780841929330264384"=1'-0" Scale  
 1/2854495385095073467561683858660528768"=1'-0" Scale  
 1/5708990770190146935123677177321057536"=1'-0" Scale  
 1/1141798154038029387024735435464215104"=1'-0" Scale  
 1/2283596308076058774049470870928430208"=1'-0" Scale  
 1/4567192616152117548098941741856860416"=1'-0" Scale  
 1/9134385232304235096197892883713720832"=1'-0" Scale  
 1/18268770464608470192395777667428446656"=1'-0" Scale  
 1/365375409292169403847915553348569312"=1'-0" Scale  
 1/730750818584338807695831106697138624"=1'-0" Scale  
 1/14615016371686776153916622133942723968"=1'-0" Scale  
 1/29230032743373552307833244267885447936"=1'-0" Scale  
 1/584600654867471046156664885357709584"=1'-0" Scale  
 1/1169201309734942092313329770715419136"=1'-0" Scale  
 1/2338402619469884184626659441430838272"=1'-0" Scale  
 1/4676805238939768372453318882861676544"=1'-0" Scale  
 1/9353610477879536744906637765723353088"=1'-0" Scale  
 1/18707220955759073499813275531446706176"=1'-0" Scale  
 1/37414441911518146999626551062893413232"=1'-0" Scale  
 1/74828883823036293999253102127868264464"=1'-0" Scale  
 1/149657767646072587998506204255736528896"=1'-0" Scale  
 1/29931553529214517599701240851147265792"=1'-0" Scale  
 1/59863107058429035199402481702853139584"=1'-0" Scale  
 1/11972621411685807039880496340570679168"=1'-0" Scale  
 1/23945242823371614079760996881141435936"=1'-0" Scale  
 1/478904856467432281595219937622827119072"=1'-0" Scale  
 1/95780971293486456319043987524565423744"=1'-0" Scale  
 1/191561942586972912638087974491308847488"=1'-0" Scale  
 1/3831238851739458252761759489826169952"=1'-0" Scale  
 1/7662477703478916505523519799652339904"=1'-0" Scale  
 1/15324955406957833011047039599304679808"=1'-0" Scale  
 1/30649910813915666022094079198609359616"=1'-0" Scale  
 1/61299821627831332044189188397218719232"=1'-0" Scale  
 1/122599643257662664088378376794437438464"=1'-0" Scale  
 1/2451992865153253281767567535888748768"=1'-0" Scale  
 1/4903985730306506563535135071777497536"=1'-0" Scale  
 1/98079714606130131270702701435549951072"=1'-0" Scale  
 1/196159429212260262541405402871099024"=1'-0" Scale  
 1/39231885842452052508281088574198848"=1'-0" Scale  
 1/784637716849041050165621771483777968"=1'-0" Scale  
 1/1569275433698082100331243542967555936"=1'-0" Scale  
 1/31385508673961642006624870859351111872"=1'-0" Scale  
 1/6277101734792328401324974171870223744"=1'-0" Scale  
 1/12554203469584656826499483443740447888"=1'-0" Scale  
 1/25108406939169313652998966887480975776"=1'-0" Scale  
 1/50216813878338627305997933774919515552"=1'-0" Scale  
 1/100433627756677254611999575549839031104"=1'-0" Scale  
 1/20086725551335450922399915099967806208"=1'-0" Scale  
 1/40173451102670901844799830199935612416"=1'-0" Scale  
 1/80346902205341803689599660399871224288"=1'-0" Scale  
 1/160693804410683607379199320799744448576"=1'-0" Scale  
 1/3213876088213672147583986415948889711552"=1'-0" Scale  
 1/642775217642734429516787283189777731008"=1'-0" Scale  
 1/1285550435285468859033564666379555462144"=1'-0" Scale  
 1/257110087057093771806712893275111084288"=1'-0" Scale  
 1/514220174114187543613425766550222169536"=1'-0" Scale  
 1/1028440348228375087226851533100444339072"=1'-0" Scale  
 1/2056880696456750174453703066200888678144"=1'-0" Scale  
 1/4113761392913500348907406132401777356288"=1'-0" Scale  
 1/8227522785827000697814812264803554712576"=1'-0" Scale  
 1/1645504577165400139564162452960710945536"=1'-0" Scale  
 1/32910091543308002791283249059214210911072"=1'-0" Scale  
 1/65820183086616005582566498118428421822144"=1'-0" Scale  
 1/131640366173232011165132996236856843644288"=1'-0" Scale  
 1/26328073234646402233026599247371368728896"=1'-0" Scale  
 1/52656146469292804466053198494742736577792"=1'-0" Scale  
 1/105312292938585608932106396989485473155456"=1'-0" Scale  
 1/21062458587717121786421279397897094611104"=1'-0" Scale  
 1/4212491717543424357284255879579418922208"=1'-0" Scale  
 1/842498343508684871456851175915583737444416"=1'-0" Scale  
 1/168499668701736974291702351831166647488896"=1'-0" Scale  
 1/33699933740347394858340470366233324977952"=1'-0" Scale  
 1/67399867480694789716680940732466649955904"=1'-0" Scale  
 1/134799734961389599433361804648933911811008"=1'-0" Scale  
 1/26959946992277919886672369129787822422144"=1'-0" Scale  
 1/53919893984555839773344738259575644844288"=1'-0" Scale  
 1/1078397879691116795466884765191512888896"=1'-0" Scale  
 1/2156795759382233590933769530383025777792"=1'-0" Scale  
 1/4313591518764467181867539060766051555584"=1'-0" Scale  
 1/86271830375289343637350781215321031111104"=1'-0" Scale  
 1/17254366075057868727470156243064202222208"=1'-0" Scale  
 1/345087321501157374549403124861284444444512"=1'-0" Scale  
 1/69017464300231474909880624972258888888896"=1'-0" Scale  
 1/138034928600462949819771249445177777777952"=1'-0" Scale  
 1/276069857200925899639542498891355555555008"=1'-0" Scale  
 1/5521397144018517992790849977827111111110144"=1'-0" Scale  
 1/110427942880370359855816999565542222222221888"=1'-0" Scale  
 1/22085588576074071971171399913108444444443776"=1'-0" Scale  
 1/441711771521481439423427998262168888887552"=1'-0" Scale  
 1/883423543042962878846855996524337777775104"=1'-0" Scale  
 1/176684708608592575769371199304875555550208"=1'-0" Scale  
 1/3533694172171851515387423986097511111104144"=1'-0" Scale  
 1/706738834434370303077484797219502222220288"=1'-0" Scale  
 1/14134776688687406061548949543900444444517"=1'-0" Scale  
 1/282695533773748121230978990878008888893536"=1'-0" Scale  
 1/565391067547496242461957881756177777787104"=1'-0" Scale  
 1/1130782135094992484923915735512335555542208"=1'-0" Scale  
 1/2261564270189984969847831471027111111184448"=1'-0" Scale  
 1/452312854037996993969566294205422222368896"=1'-0" Scale  
 1/904625708075993987939132588410884444737792"=1'-0" Scale  
 1/1809251416151987975878265776821688888147584"=1'-0" Scale  
 1/361850283230397595175653155364337777729568"=1'-0" Scale  
 1/7237005664607951903513063107286755555591136"=1'-0" Scale  
 1/1447401132921590380702612214575111111822272"=1'-0" Scale  
 1/2894802265843180761405224429150222223444448"=1'-0" Scale  
 1/57896045316863615228104488582004444688896"=1'-0" Scale  
 1/115792090633727230456208965760088897777952"=1'-0" Scale  
 1/23158418126745446091241791152177777751504"=1'-0" Scale  
 1/4631683625349089218248358230435555502008"=1'-0" Scale  
 1/9263367250698178436496716460871111140144"=1'-0" Scale  
 1/185267345113963568729934329216142222280288"=1'-0" Scale  
 1/37053469022792713745986865843228444460576"=1'-0" Scale  
 1/74106938045585427491973731686453688893120"=1'-0" Scale  
 1/148213876091170854983974633731271777762432"=1'-0" Scale  
 1/2964277521823417099679526674625555524864"=1'-0" Scale  
 1/5928555043646834199359053349251111149728"=1'-0" Scale  
 1/11857110087293668398718106698502222299456"=1'-0" Scale  
 1/23714220174587336797436213397004444198912"=1'-0" Scale  
 1/47428440349174673595482426794008888397824"=1'-0" Scale  
 1/948568806983493471909648535880177777795648"=1'-0" Scale  
 1/189713761396698693781929071177155555191296"=1'-0" Scale  
 1/379427522793397387563858142354311111382592"=1'-0" Scale  
 1/758855045586794775127716844708622222765184"=1'-0" Scale  
 1/1517710091173589550255437696137244441530304"=1'-0" Scale