

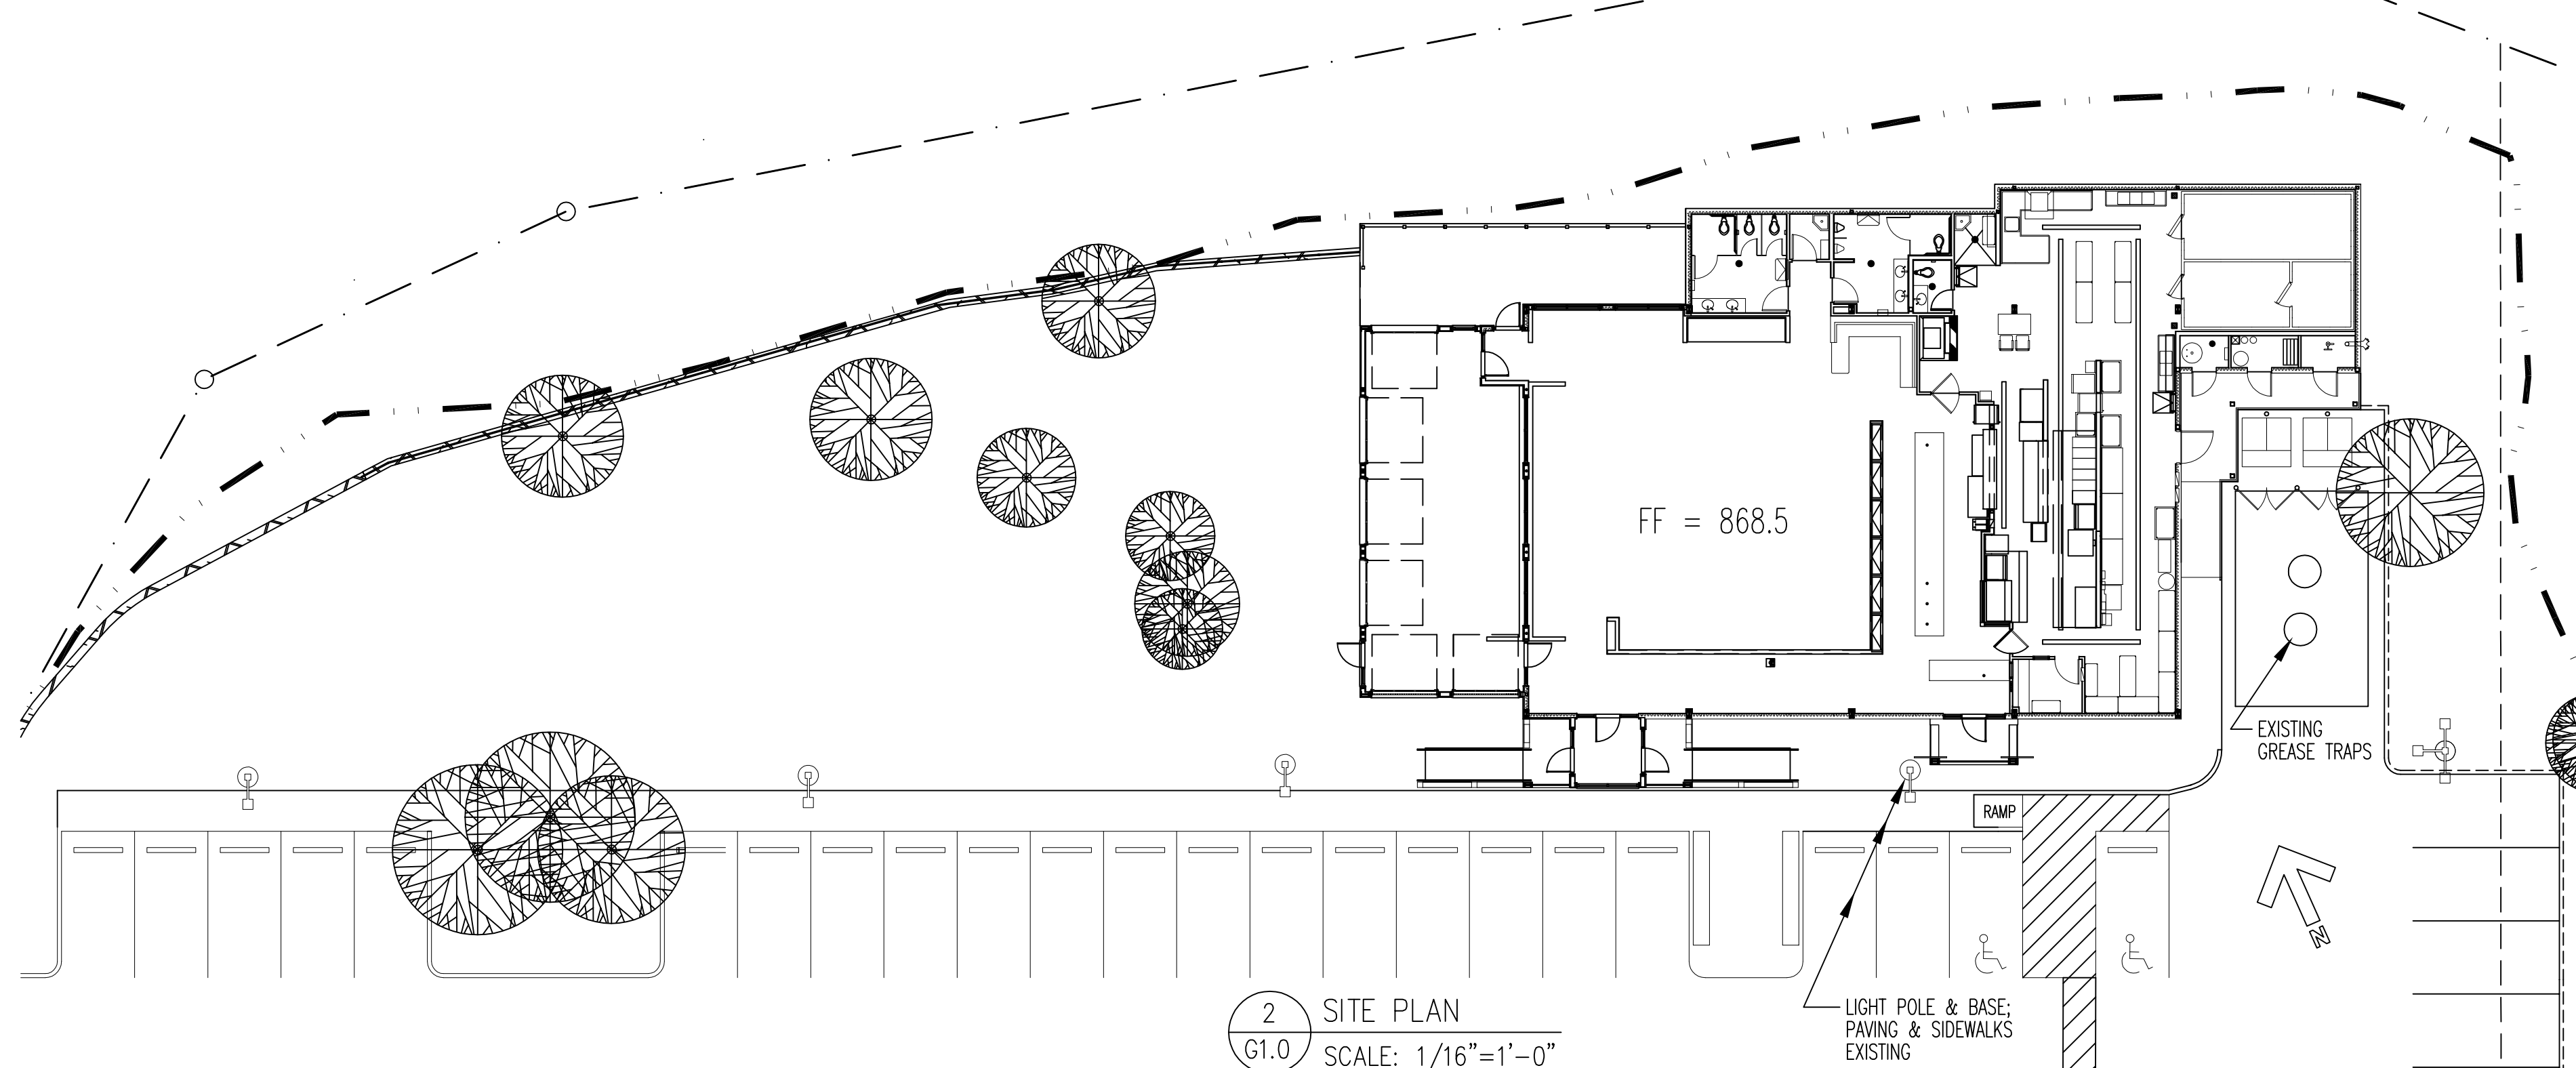



1 OVERALL PROPERTY SITE & UTILITIES PLAN
G1.0 SCALE: 1"=30'-0"

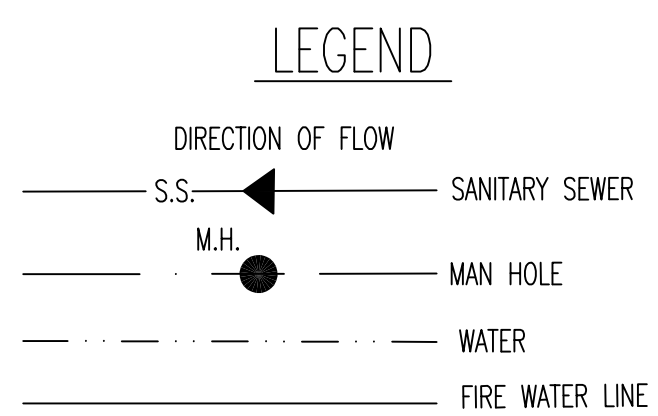

2 SITE PLAN
G1.0 SCALE: 1/16"=1'-0"

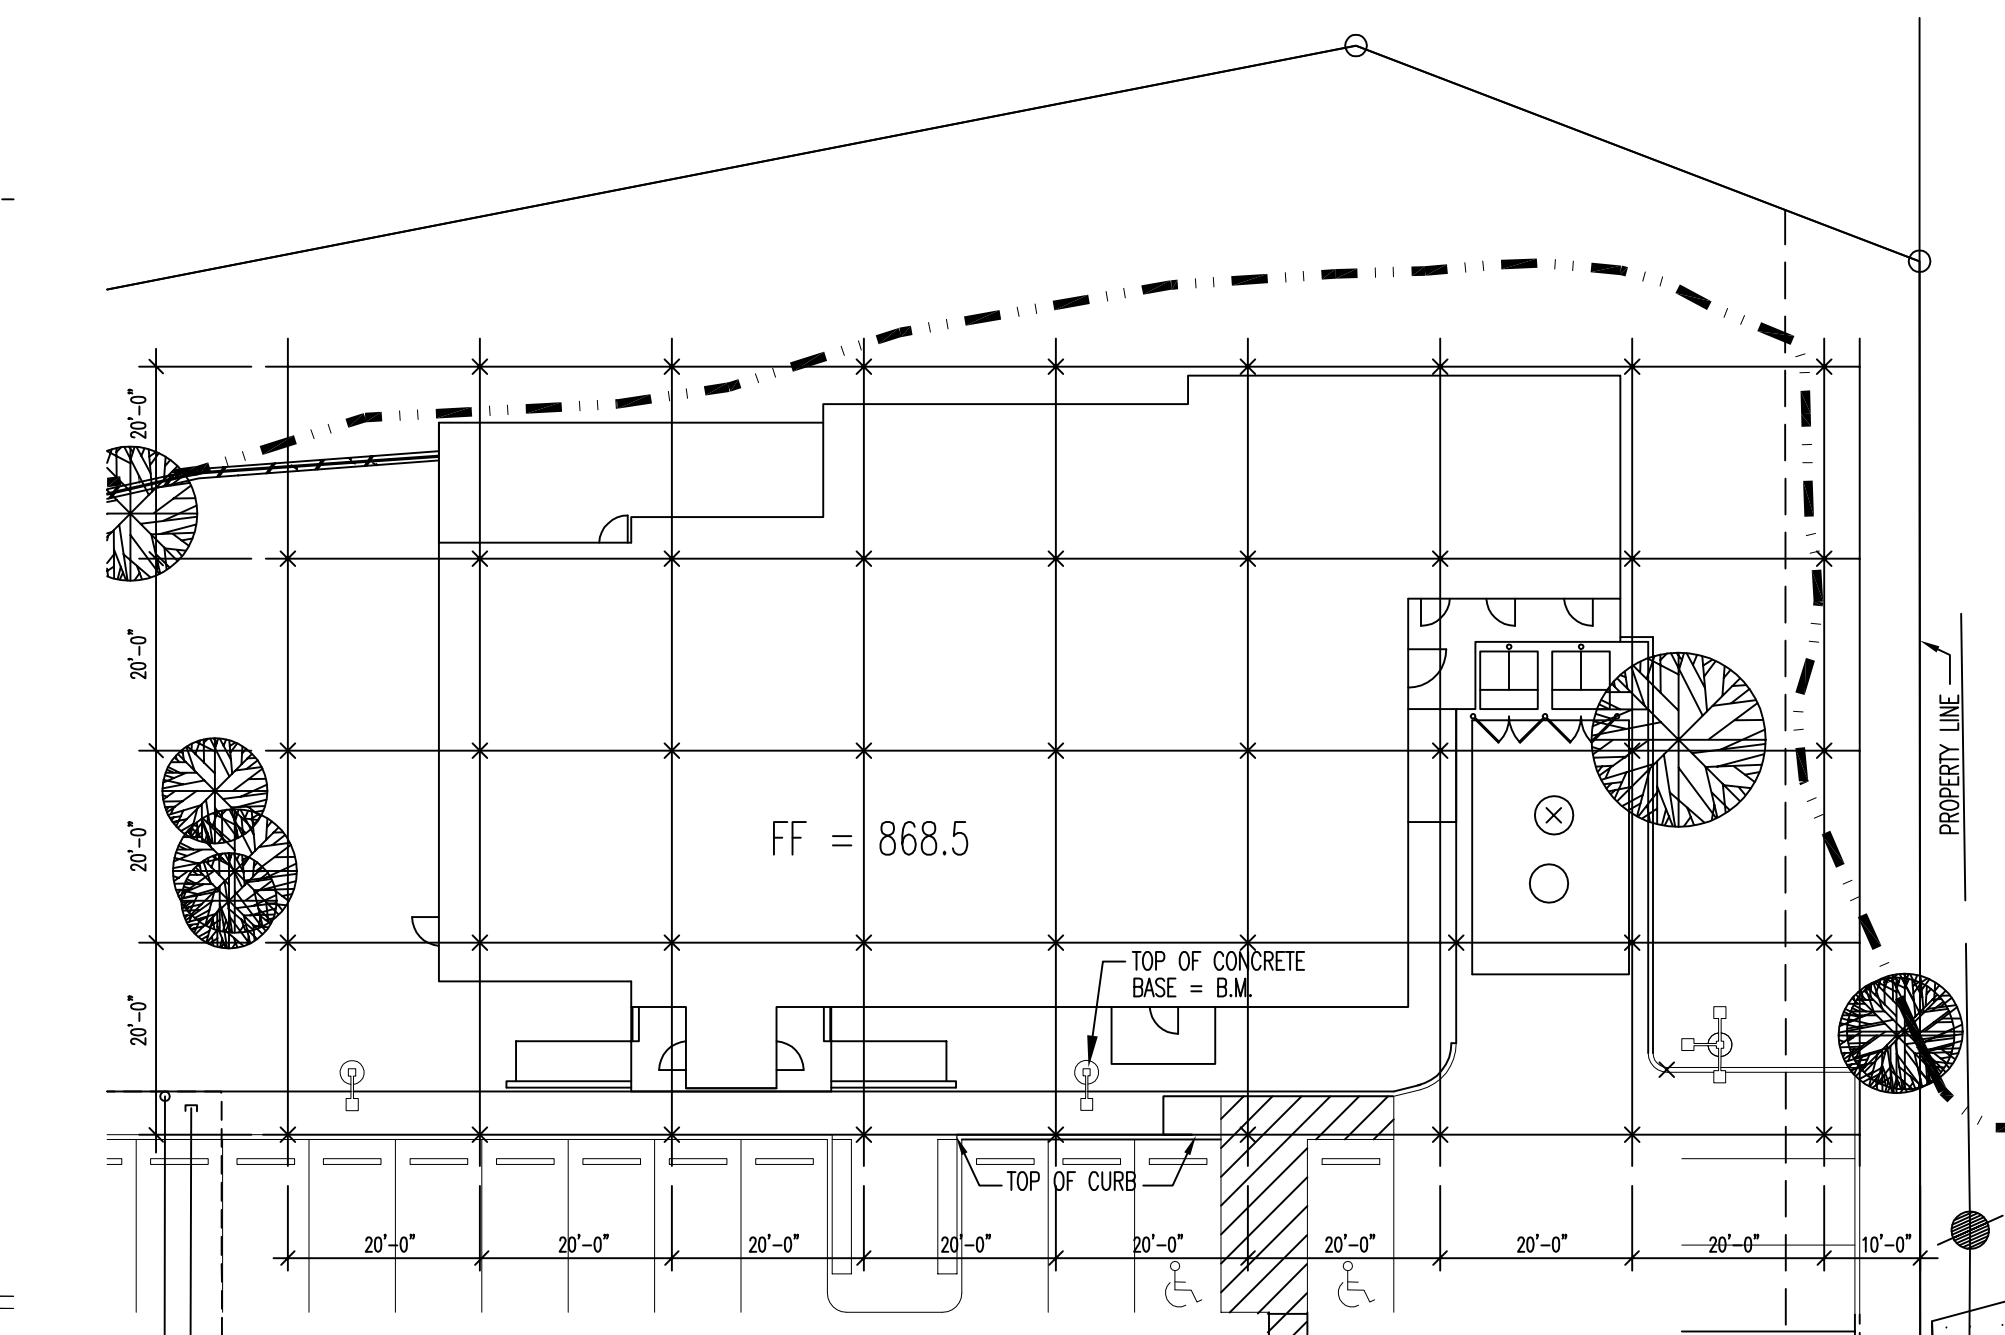

3 GRADING PLAN
G1.0 SCALE: 1"=20'-0"

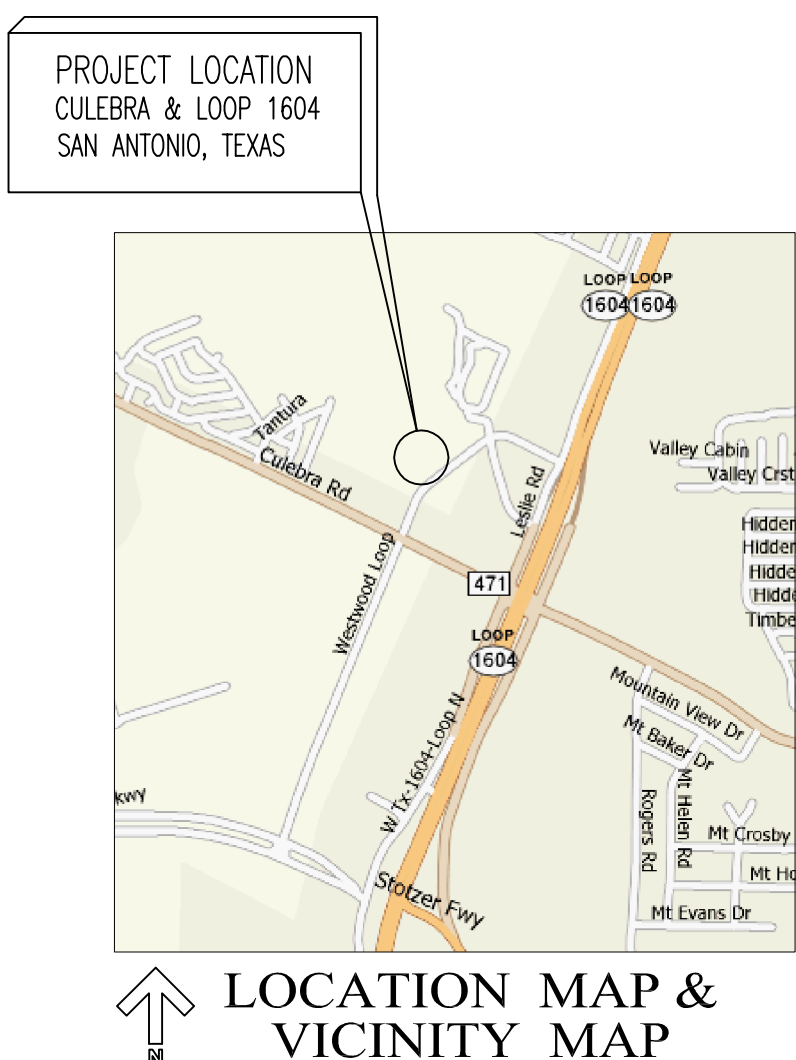

LOCATION MAP & VICINITY MAP

SHEET INDEX

GENERAL	
G1.0	COVER SHEET/OVERALL PROPERTY SITE & UTILITIES PLAN/SITE PLAN/GRADING PLAN
STRUCTURAL	
S1.0	FOUNDATION PLAN
ARCHITECTURAL	
A1.0	FLOOR PLAN
A1.1	ENLARGED TOILETS & INT. ELEVATIONS
A2.0	ROOM FINISH SCHEDULE/DOOR & WINDOW TYPES
A3.0	EXTERIOR ELEVATIONS
A3.1	EXTERIOR ELEVATIONS
A4.0	BUILDING SECTIONS
A4.1	BUILDING SECTIONS
A4.2	BUILDING SECTIONS
A6.0	REFLECTED CEILING PLAN
A7.0	ROOF PLAN
MECHANICAL	
M1	MECHANICAL PLAN
ELECTRICAL	
E1	ELECTRICAL POWER/LIGHTING PLAN
PLUMBING	
P1	PLUMBING PLAN
KITCHEN	
K1	KITCHEN EQUIPMENT LAYOUT PLAN
K2	KITCHEN EQUIPMENT PLUMBING CONNECTIONS PLAN
K3	KITCHEN EQUIPMENT ELECTRICAL CONNECTIONS PLAN
REVISED STUDIES	
REVISED ARCHITECTURAL	
A3.0R	REVISED STUDY - EXTERIOR ELEVATIONS
A3.1R	REVISED STUDY - EXTERIOR ELEVATIONS
A4.0R	REVISED STUDY - BUILDING SECTIONS
A4.1R	REVISED STUDY - BUILDING SECTIONS
A4.2R	REVISED STUDY - BUILDING SECTIONS
A7.0R	REVISED STUDY - ROOF PLAN

CULEBRA ROAD - FM 471
120' R.O.W.

LESLIE ROAD - LOOP 1604
274' R.O.W.

DAILEY & SPEAR
ARCHITECTS, PLLC

CORPUS CHRISTI OFFICE:
225 S. CARANCAHUA STREET
CORPUS CHRISTI, TEXAS 78401
(361)883-5588 (361)883-9204 FAX
office@msa-architect.com

SAN ANTONIO OFFICE:
25661 US HIGHWAY 281 N
SAN ANTONIO, TEXAS 78258
(830)880-7006 (830)438-7455 FAX
lmdarch@qvc.com

FRONTIER SEAFOOD
FOR
FRONTIER ENTERPRISES
CULEBRA AND LOOP 1604 • SAN ANTONIO, TEXAS

COPYRIGHT 2011 ANY
REPRODUCTION, POSSESSION, OR
USE OF THESE PLANS OR ANY
PART THEREOF WITHOUT THE
WRITTEN PERMISSION OF DAILEY
& SPEAR ARCHITECTS, PLLC IS
PROHIBITED & WILL BE
PROSECUTED TO THE FULL
EXTENT OF THE LAW.

△	REVISION	DATE	BY
△			
△			
△			

DATE: FEBRUARY 2011
PROJECT NO. 80813R

DRAWING TITLE
**COVER SHEET/OVERALL PROPERTY
SITE AND UTILITIES PLAN/
SITE PLAN/GRADING PLAN**

DRAWING NUMBER:
G1.0
Sheet ___ of ___

\\msa\p\0813R\0813R_Bldg_Plan\0813R_Plan_1-27-11\Plan_010_Cover_Sht.dwg
DATE: 02/02/11 10:00 AM
DRAWN BY: JMD
CHECKED BY: JMD
SCALE: AS SHOWN
PLOT DATE: 02/02/11 10:00 AM