




1 SECTION
SCALE : 3/4" = 1'-0"

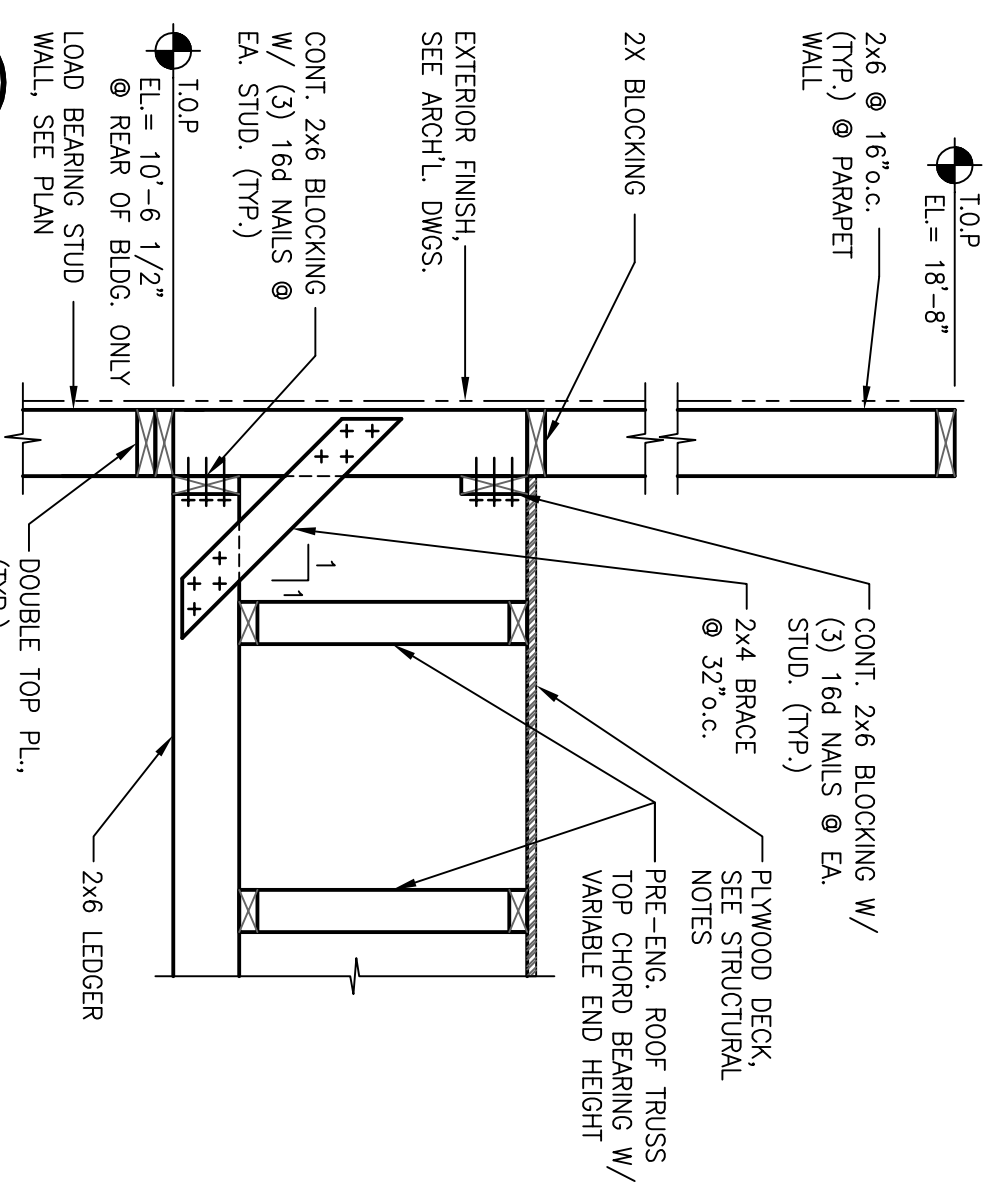


2 SECTION
SCALE : 3/4" = 1'-0"

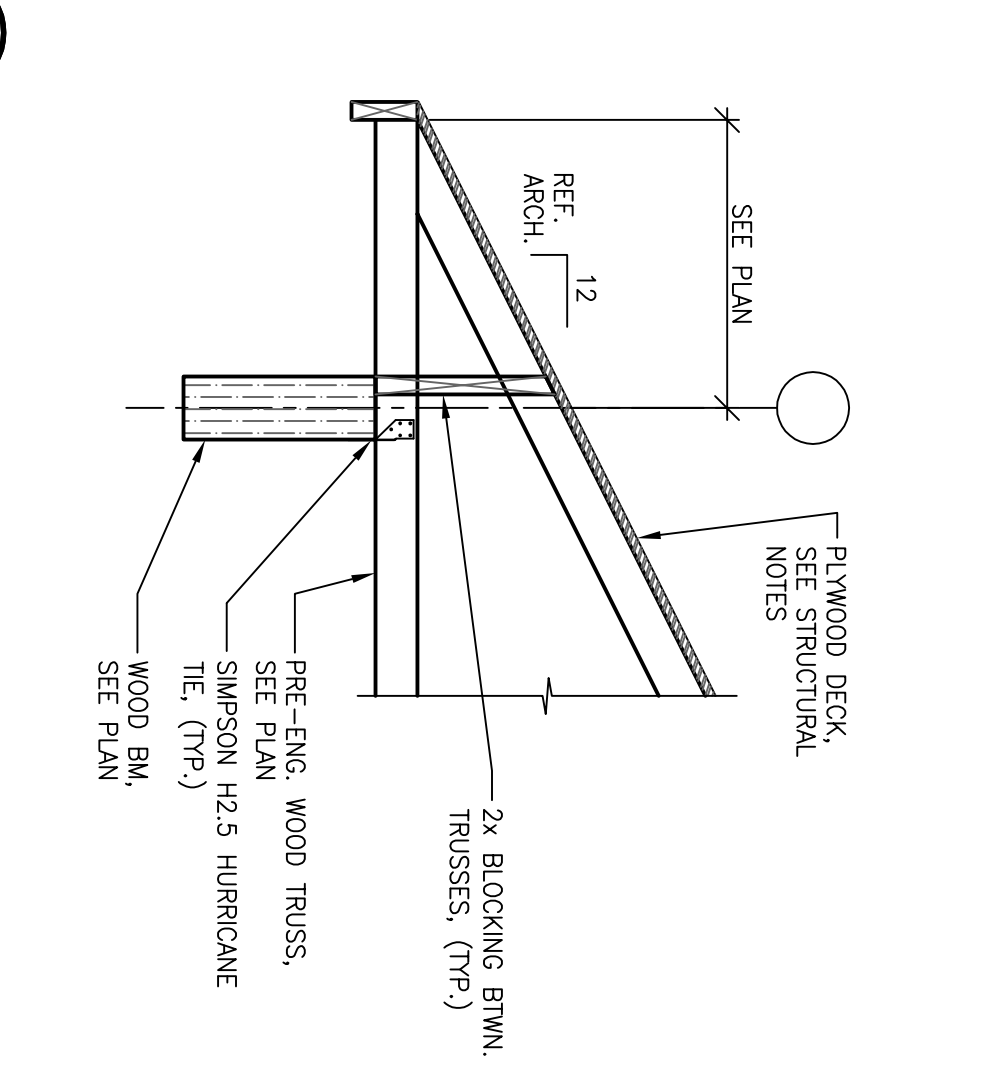


3 SECTION
SCALE : 3/4" = 1'-0"

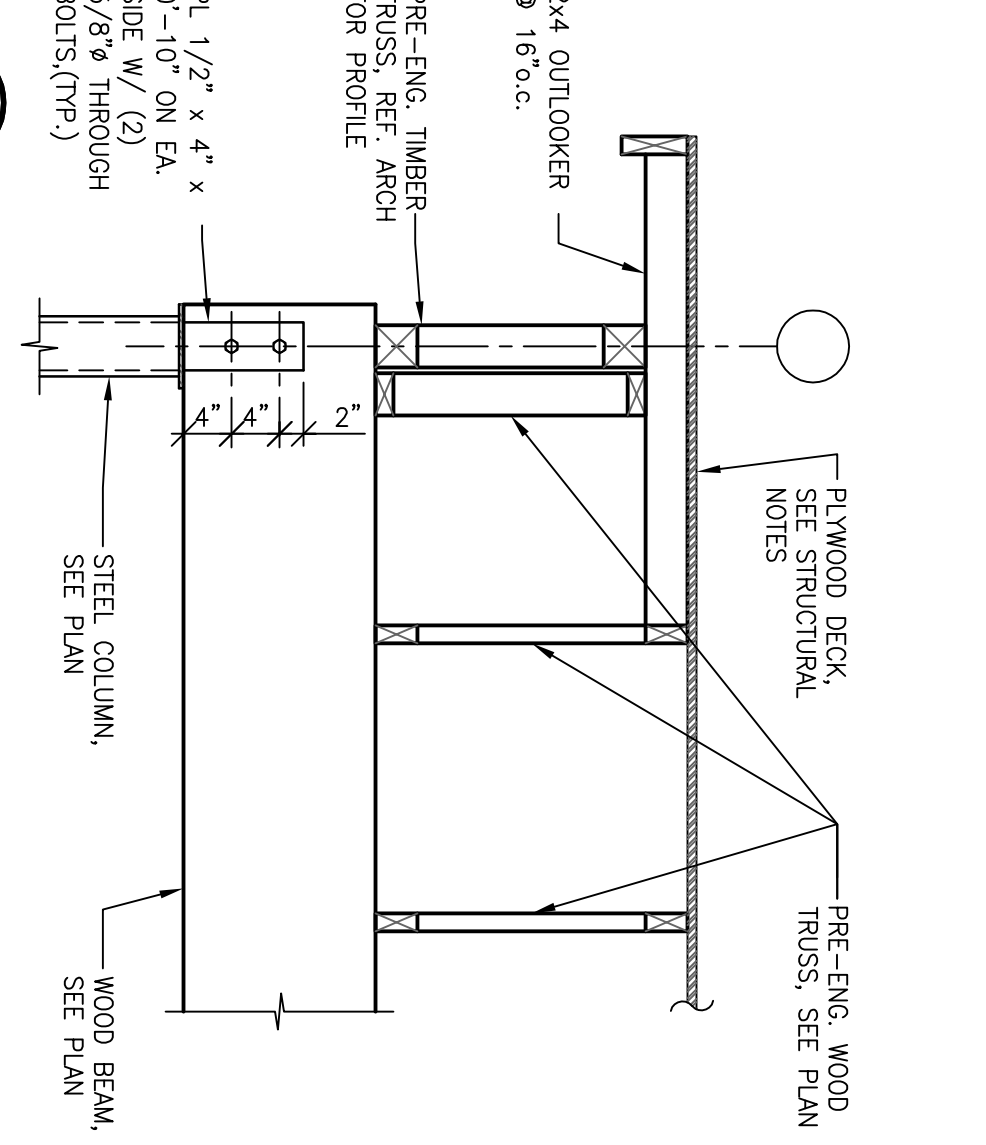


4 SECTION
SCALE : 3/4" = 1'-0"

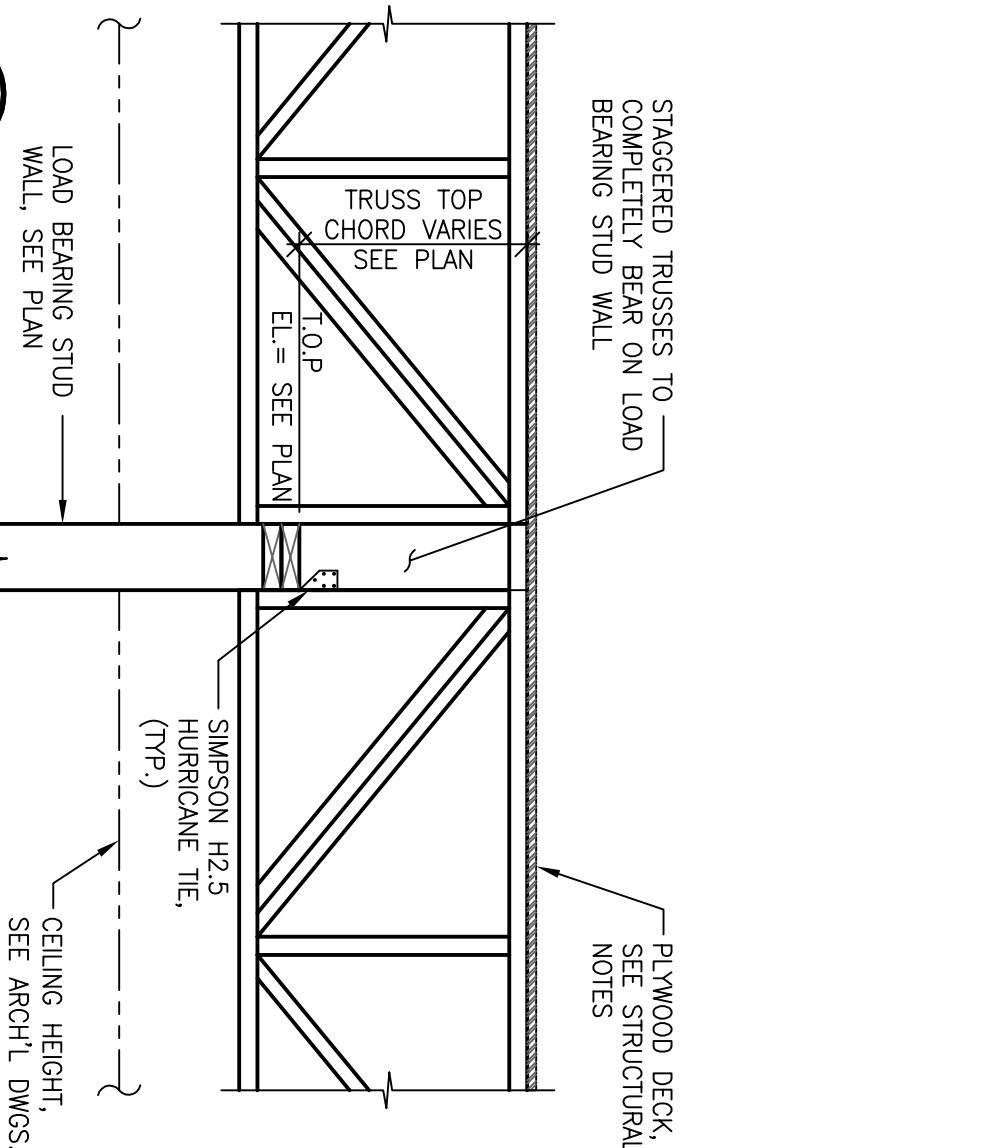


5 SECTION
SCALE : 3/4" = 1'-0"

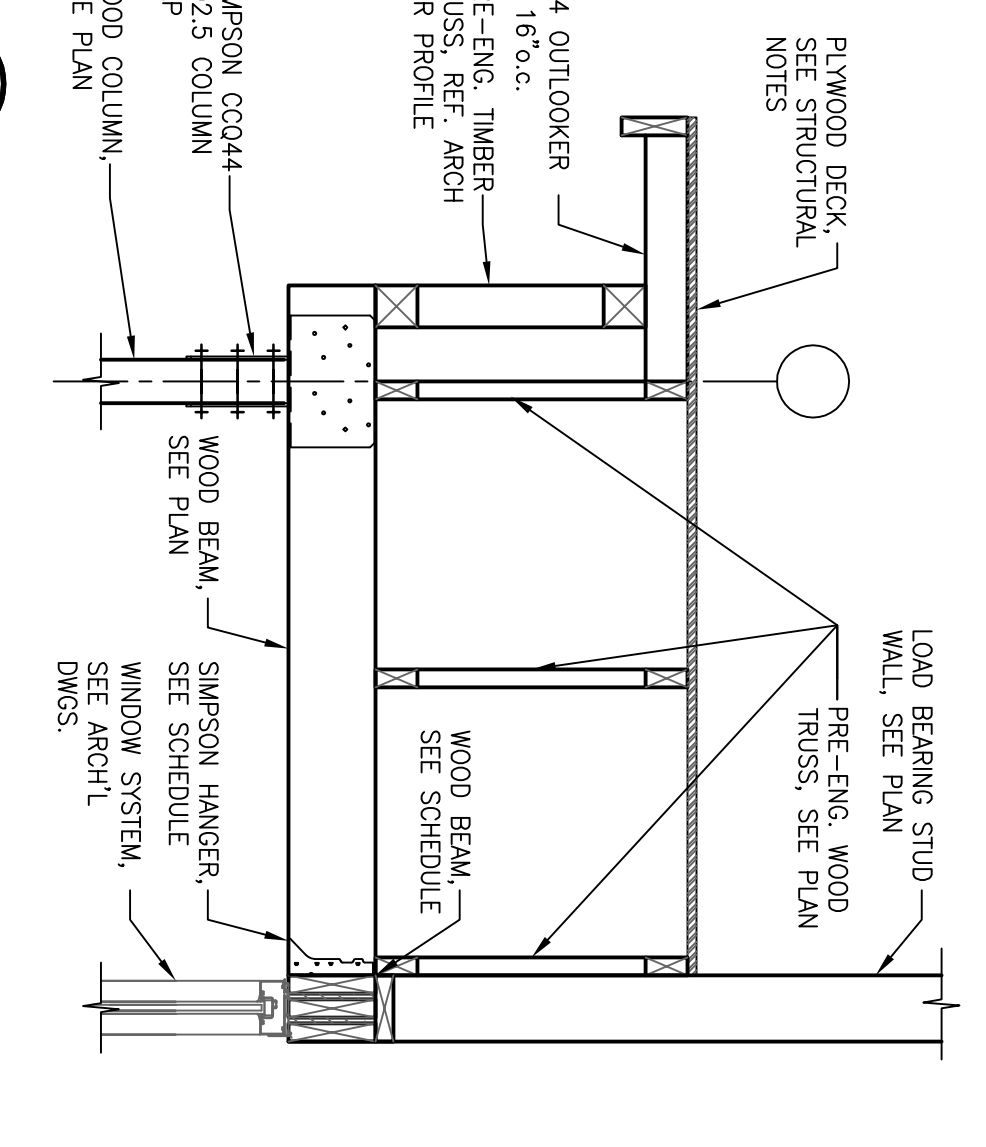


6 SECTION
SCALE : 3/4" = 1'-0"

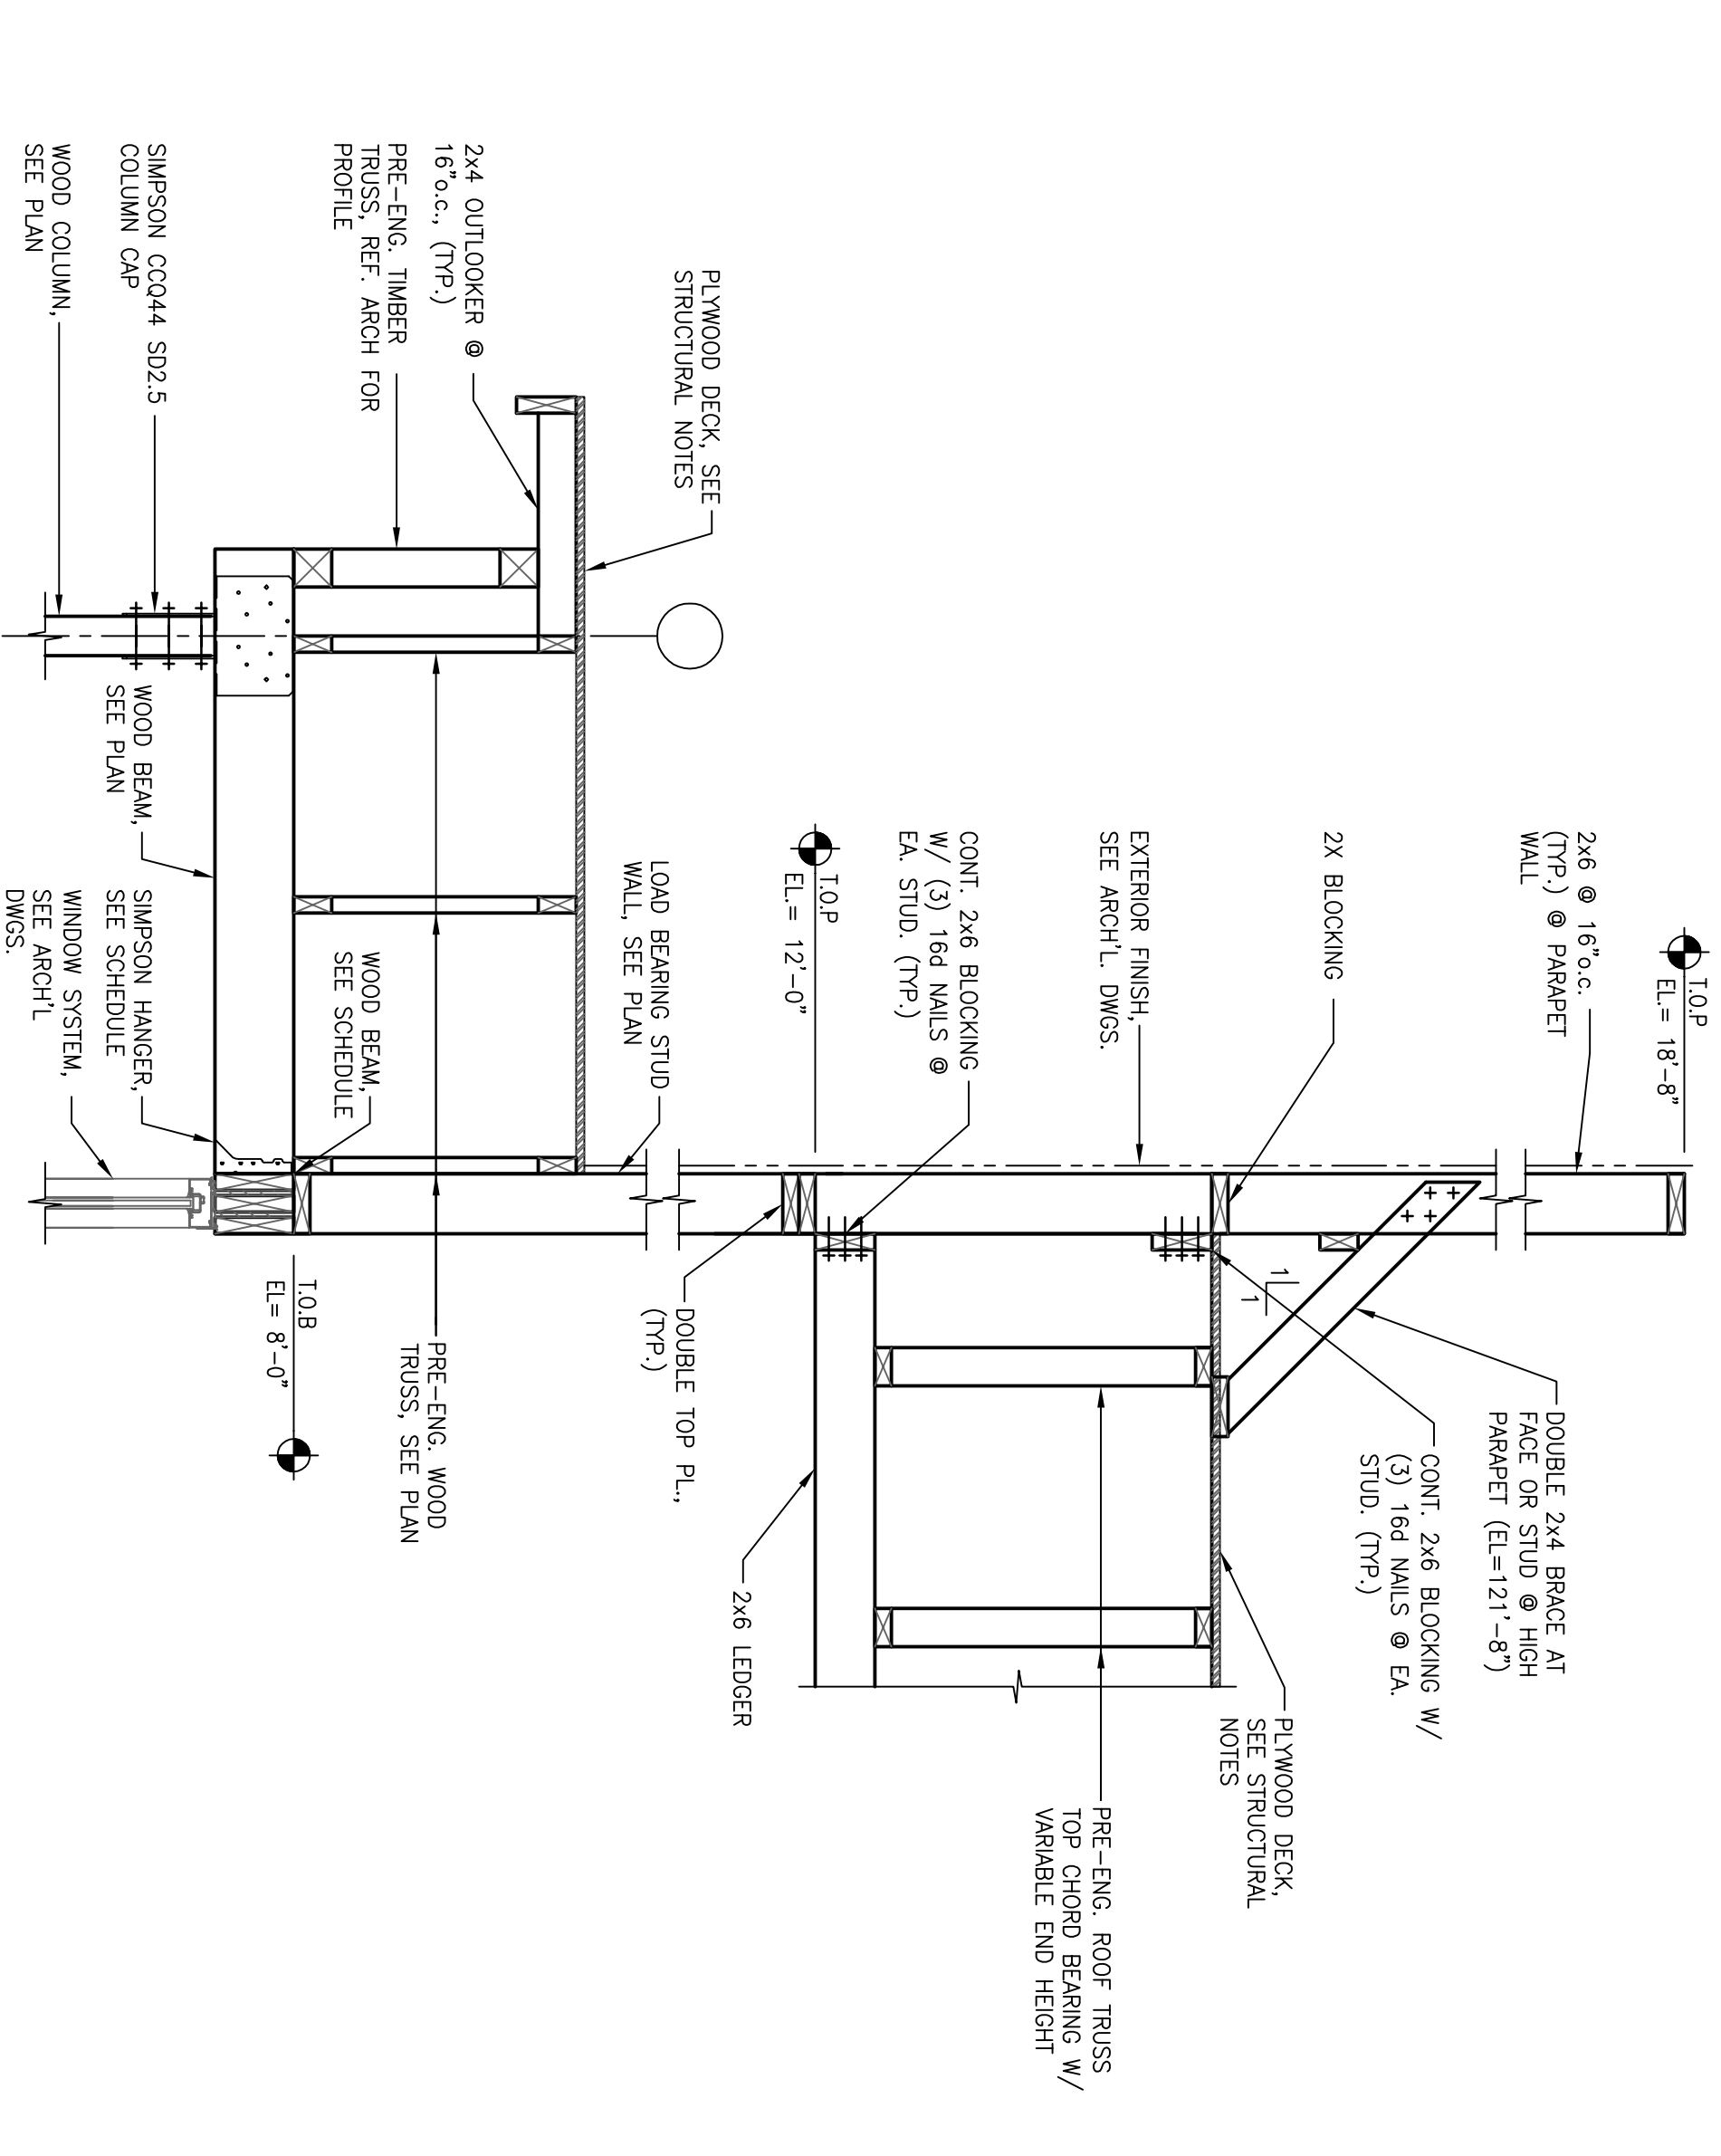


7 SECTION
SCALE : 3/4" = 1'-0"

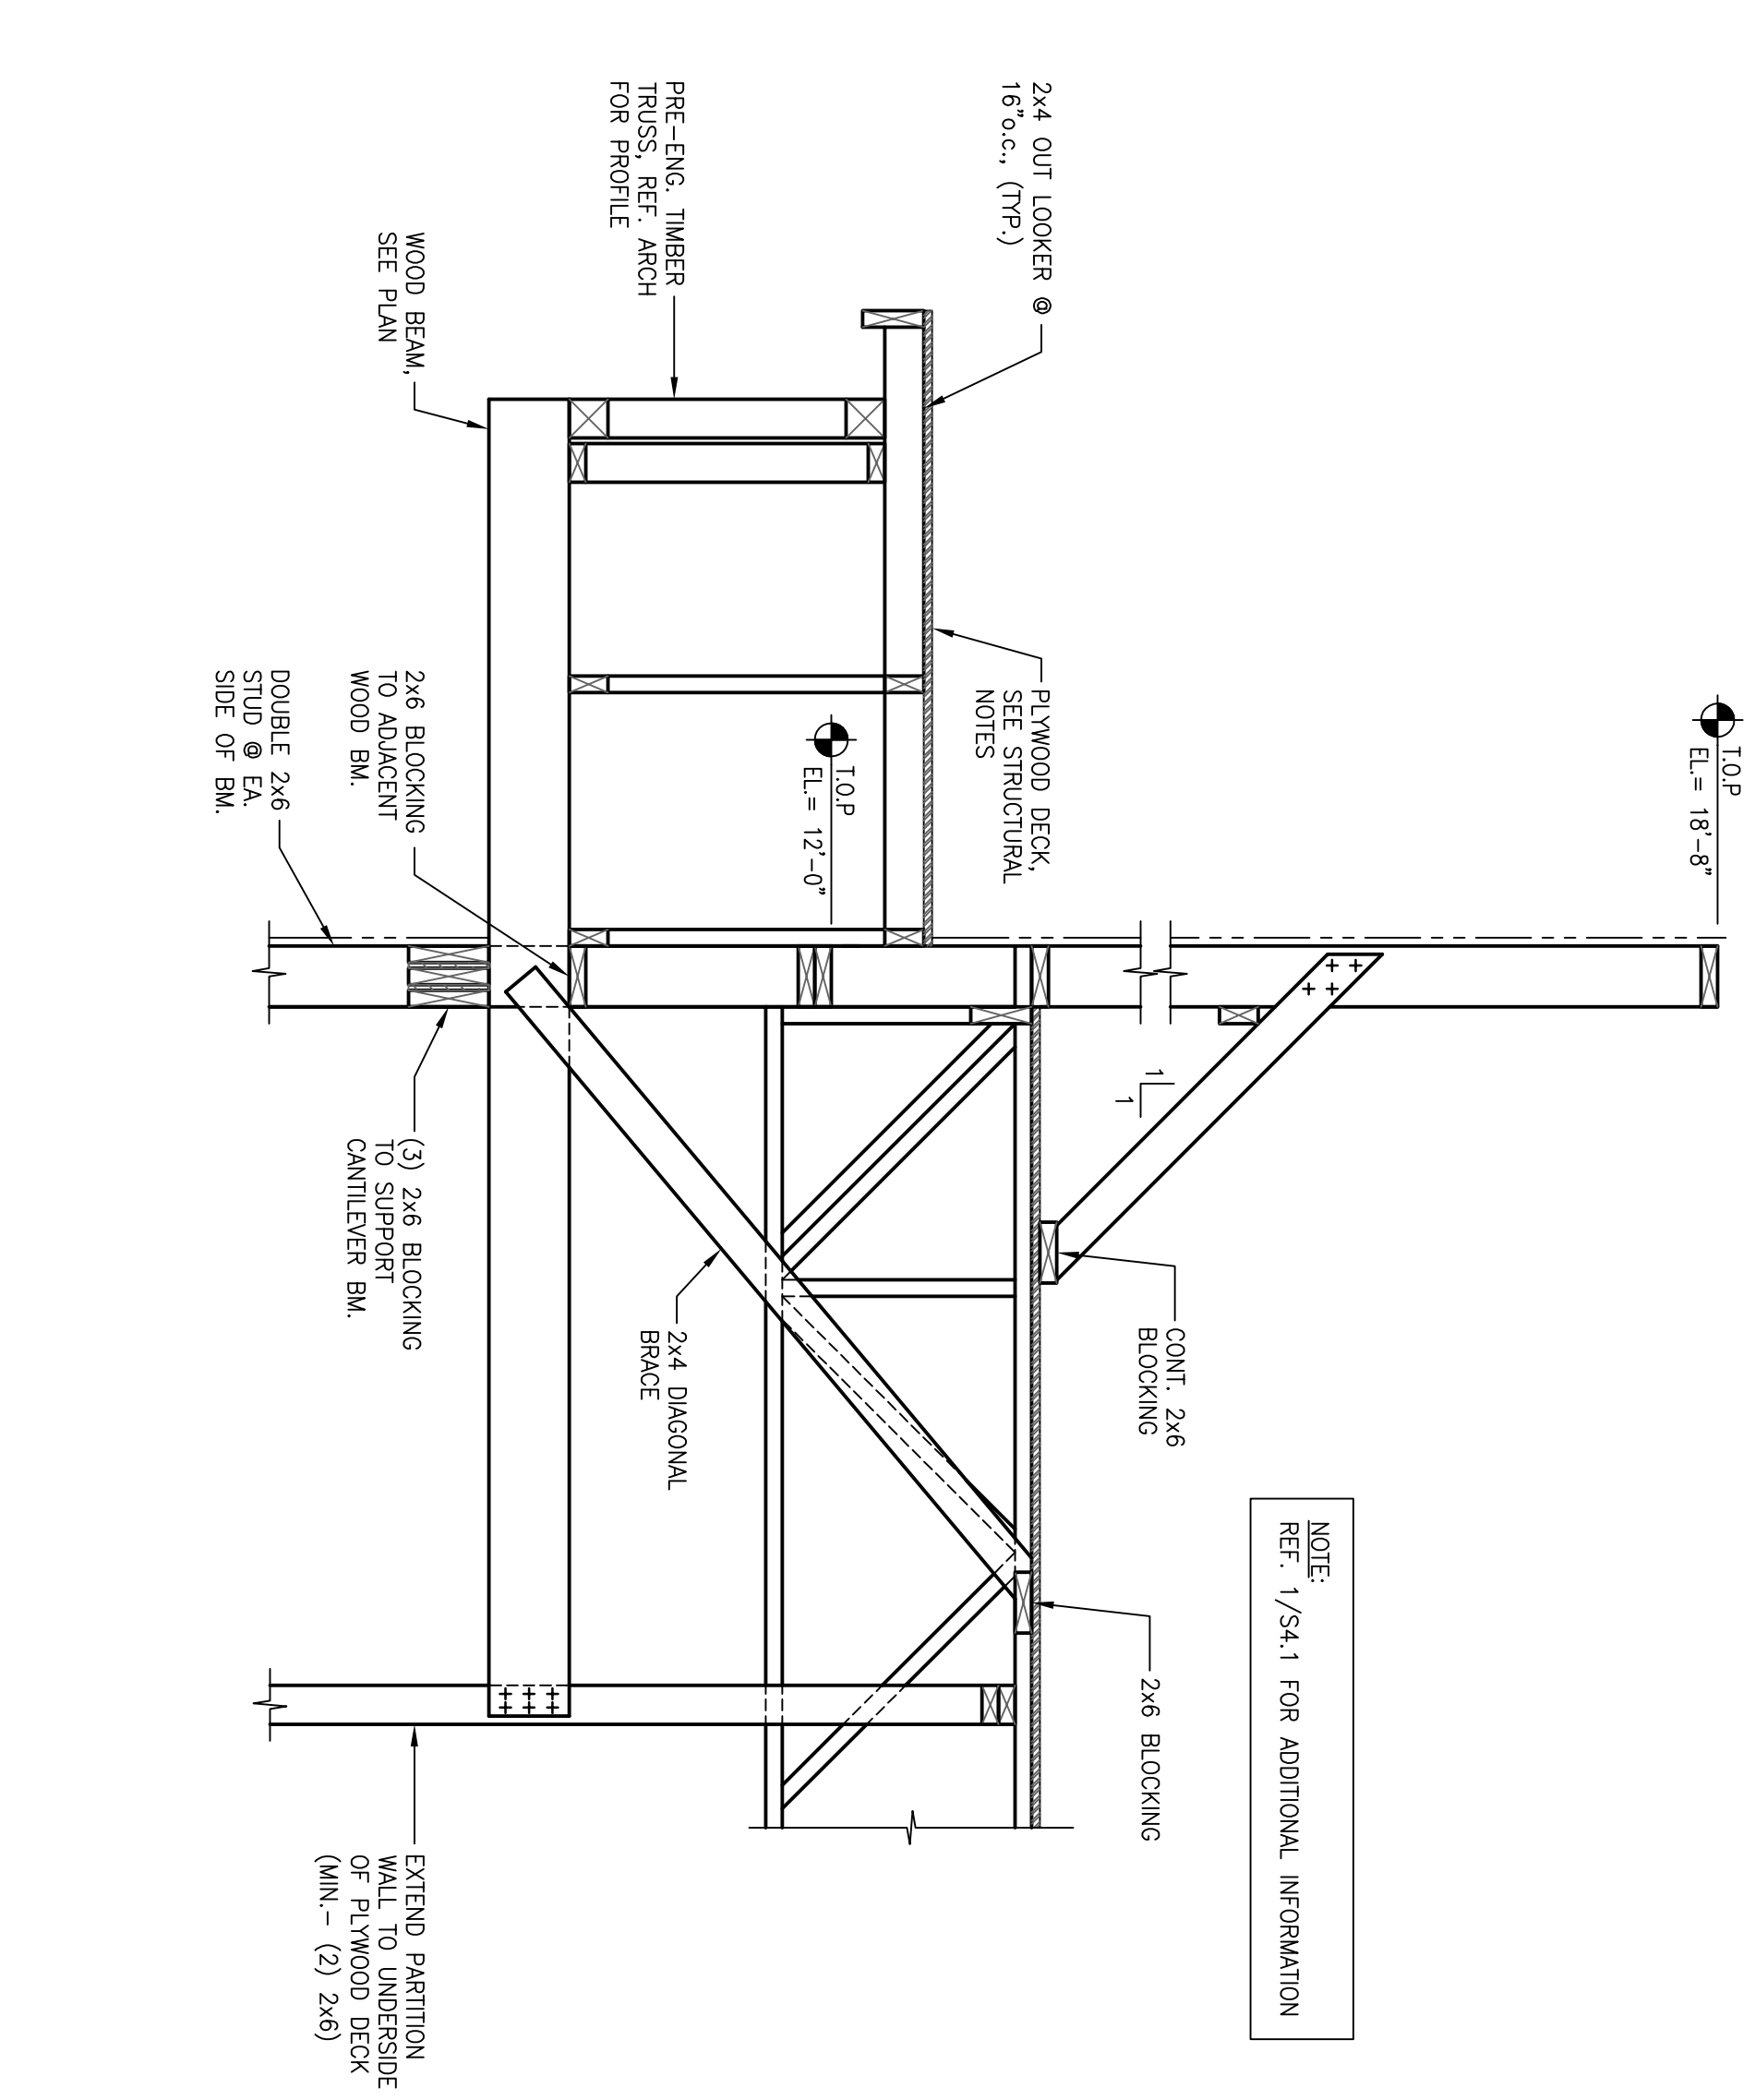


8 SECTION
SCALE : 3/4" = 1'-0"

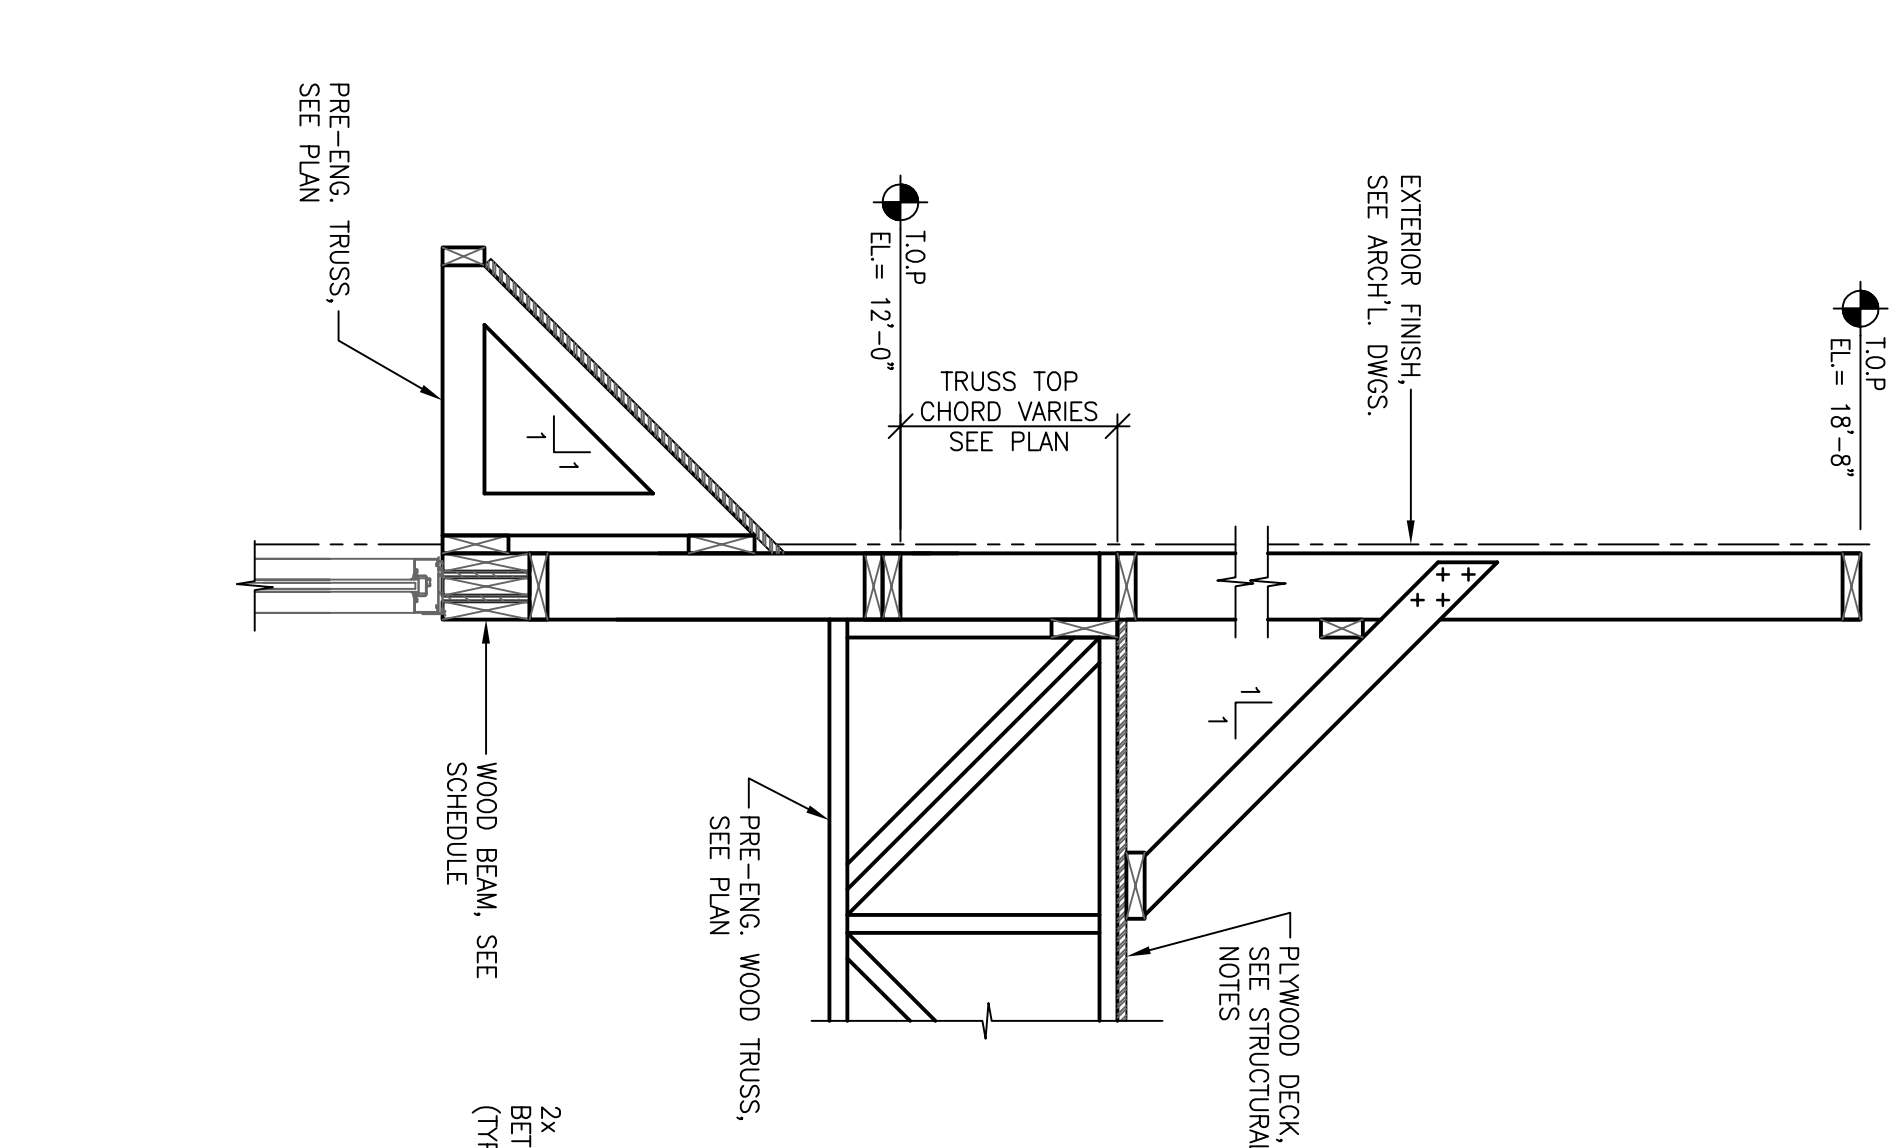

9 SECTION
SCALE : 3/4" = 1'-0"

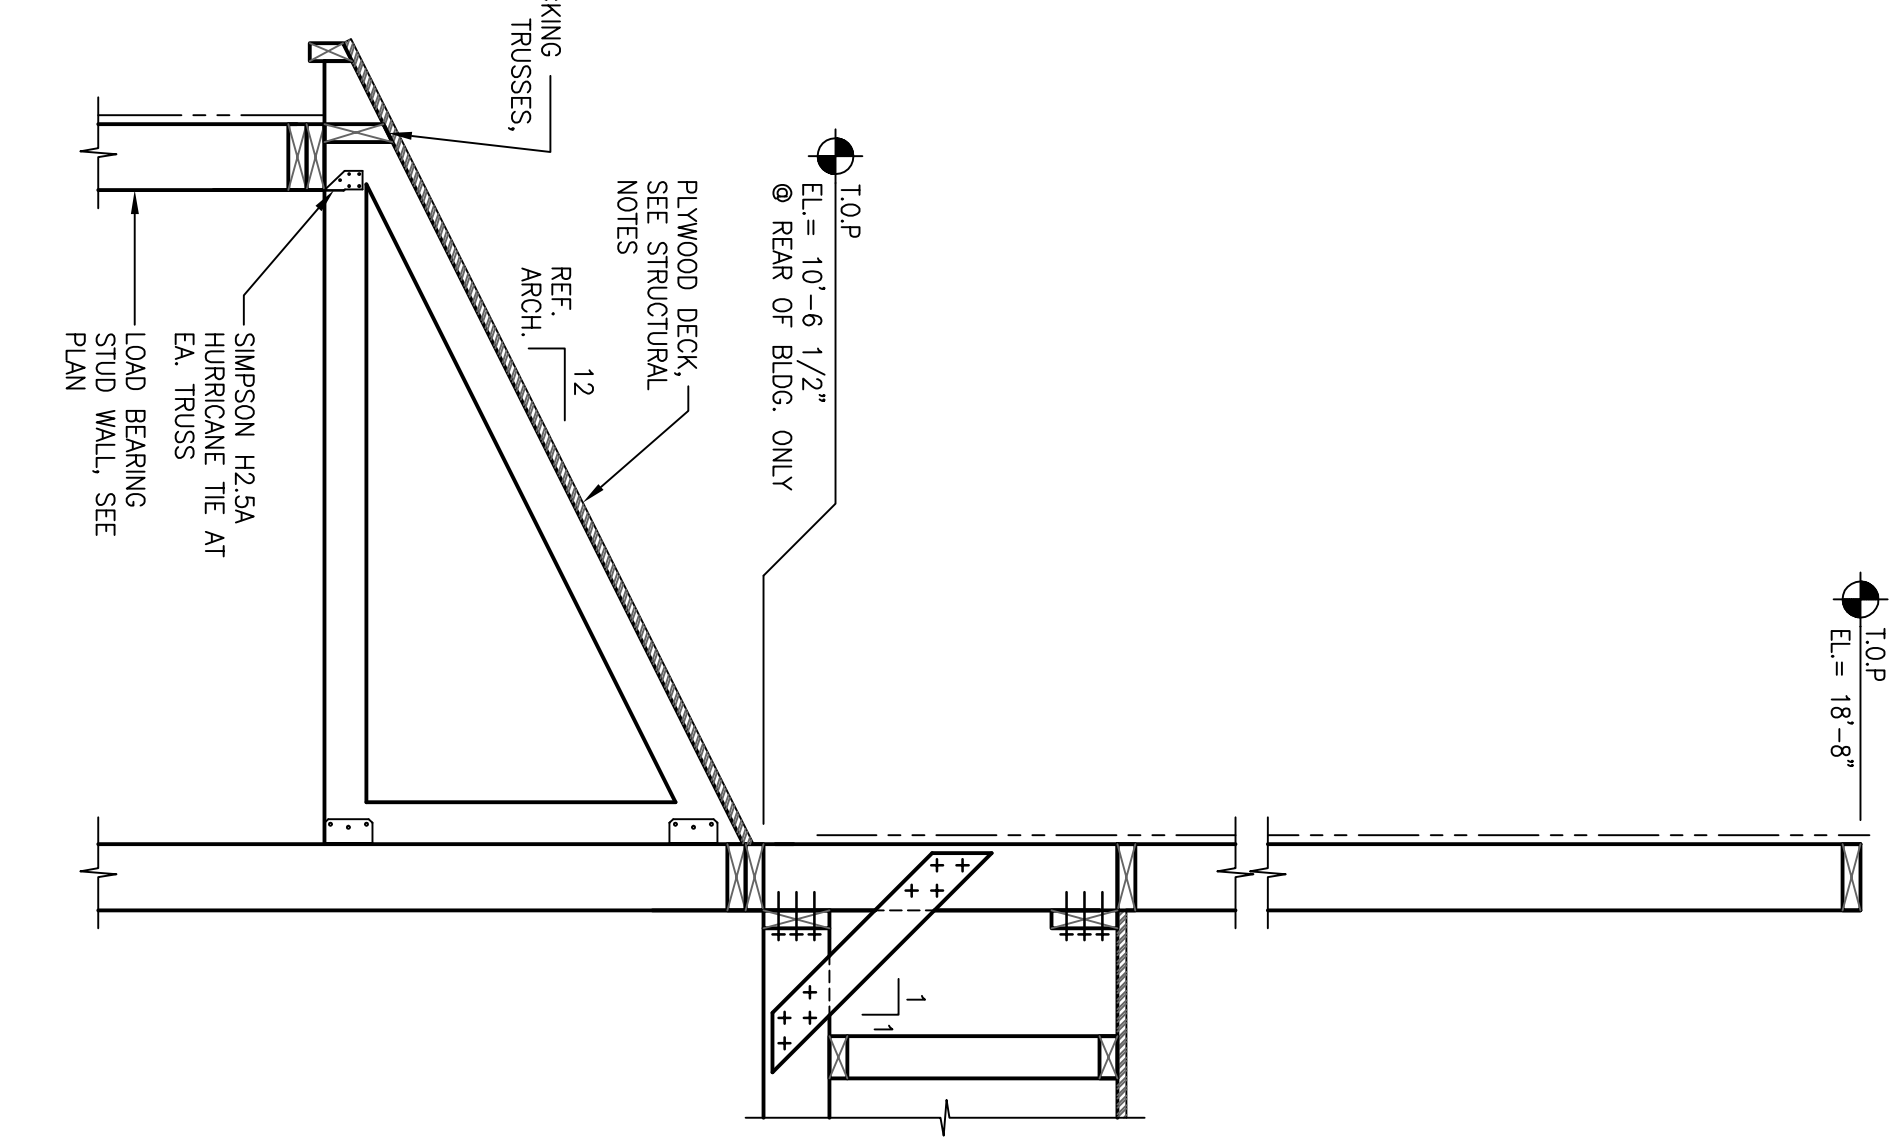

10 SECTION
SCALE : 3/4" = 1'-0"

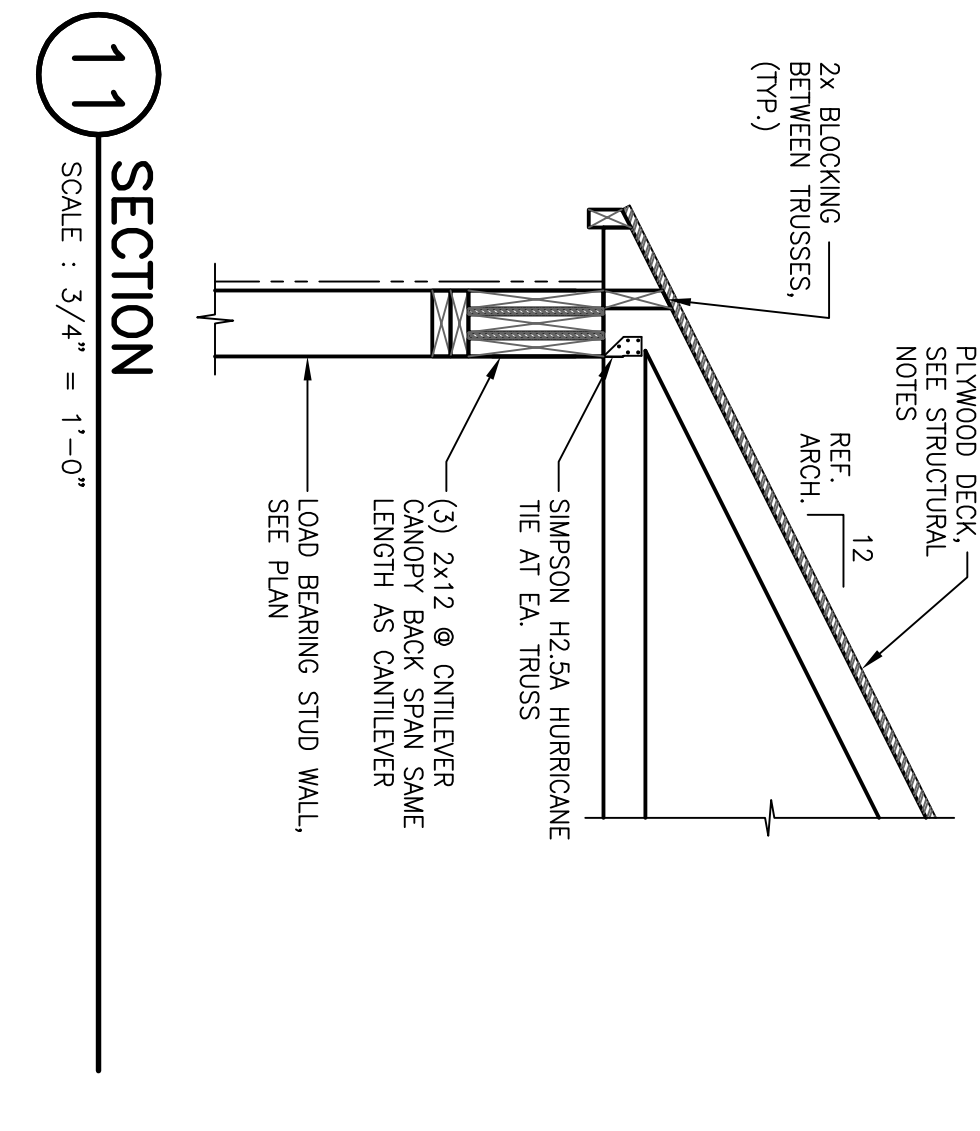

11 SECTION
SCALE : 3/4" = 1'-0"