


1 BUILDING SECTION  
A4.0R SCALE: 1/4"=1'-0"

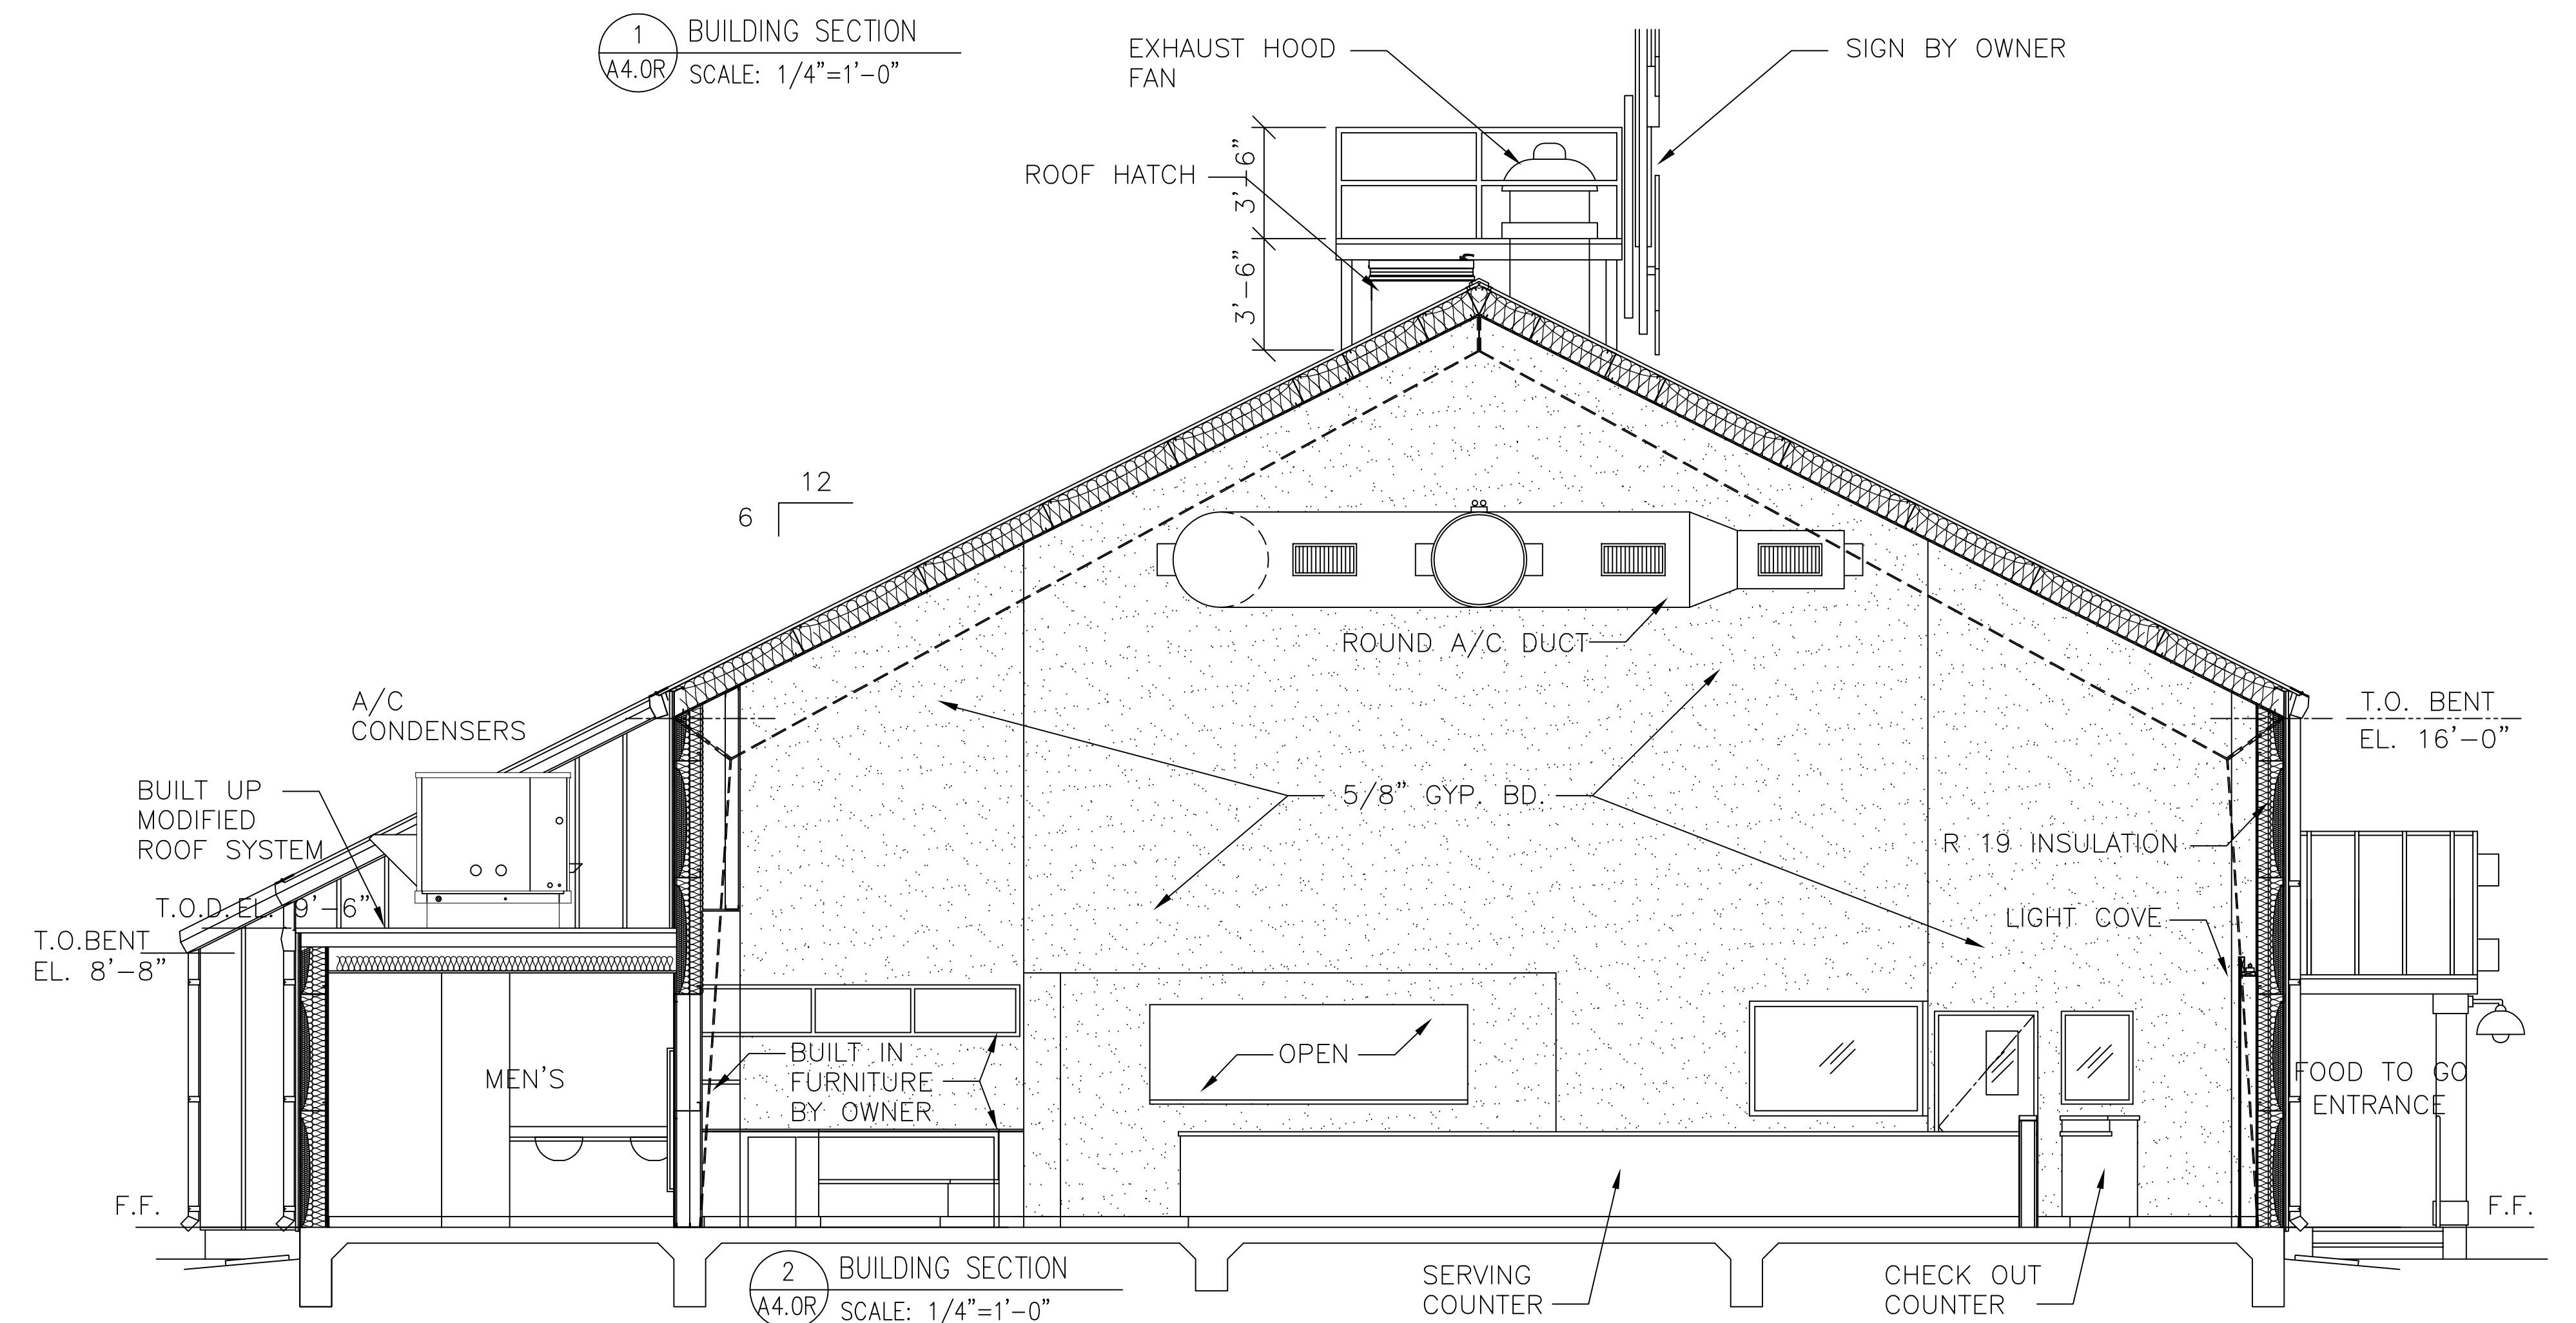


2 BUILDING SECTION  
A4.0R SCALE: 1/4"=1'-0"

REVISED STUDY - BUILDING SECTIONS

**DAILEY & SPEAR**  
ARCHITECTS, PLLC

CORPUS CHRISTI OFFICE:  
225 S. CARANCAHUA STREET  
CORPUS CHRISTI, TEXAS 78401  
(361)883-5588 (361)883-9204 FAX  
office@msa-architect.com

SAN ANTONIO OFFICE:  
25661 US HIGHWAY 281 N  
SAN ANTONIO, TEXAS 78258  
(830)986-7006 (830)438-7455 FAX  
lmdarch@qvc.com

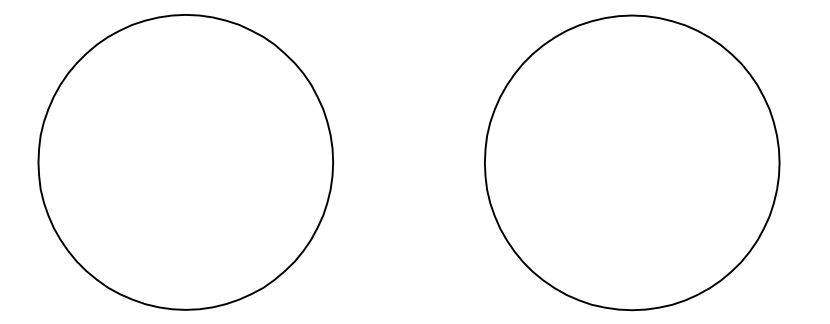

**FRONTIER SEAFOOD**  
FOR  
FRONTIER ENTERPRISES  
CULEBRA AND LOOP 1604 • SAN ANTONIO, TEXAS

COPYRIGHT 2011 ANY  
REPRODUCTION, POSSESSION, OR  
USE OF THESE PLANS OR ANY  
PART THEREOF WITHOUT THE  
WRITTEN PERMISSION OF DAILEY  
& SPEAR ARCHITECTS, PLLC IS  
PROHIBITED & WILL BE  
PROSECUTED TO THE FULL  
EXTENT OF THE LAW.

REVISION	DATE	BY
△		
△		
△		
△		

DATE:  
FEBRUARY 2011

PROJECT NO.  
80813R

DRAWING TITLE  
**BUILDING SECTIONS**

DRAWING NUMBER:  
**A4.0R**  
Sheet \_\_\_ of \_\_\_

1/24/11 10:00 AM User: P:\Projects\80813R\Frontier Seafood\80813R-01.dwg Plot: 1/24/11 10:00 AM Plotter: HP DesignJet T1100e (PCL6) Plot Style: HP-DesignJet-T1100e.ctb Plot Range: Full Plot Size: 11.00 x 17.00 inches