


1 BUILDING SECTION
A4.1 SCALE: 1/4"=1'-0"

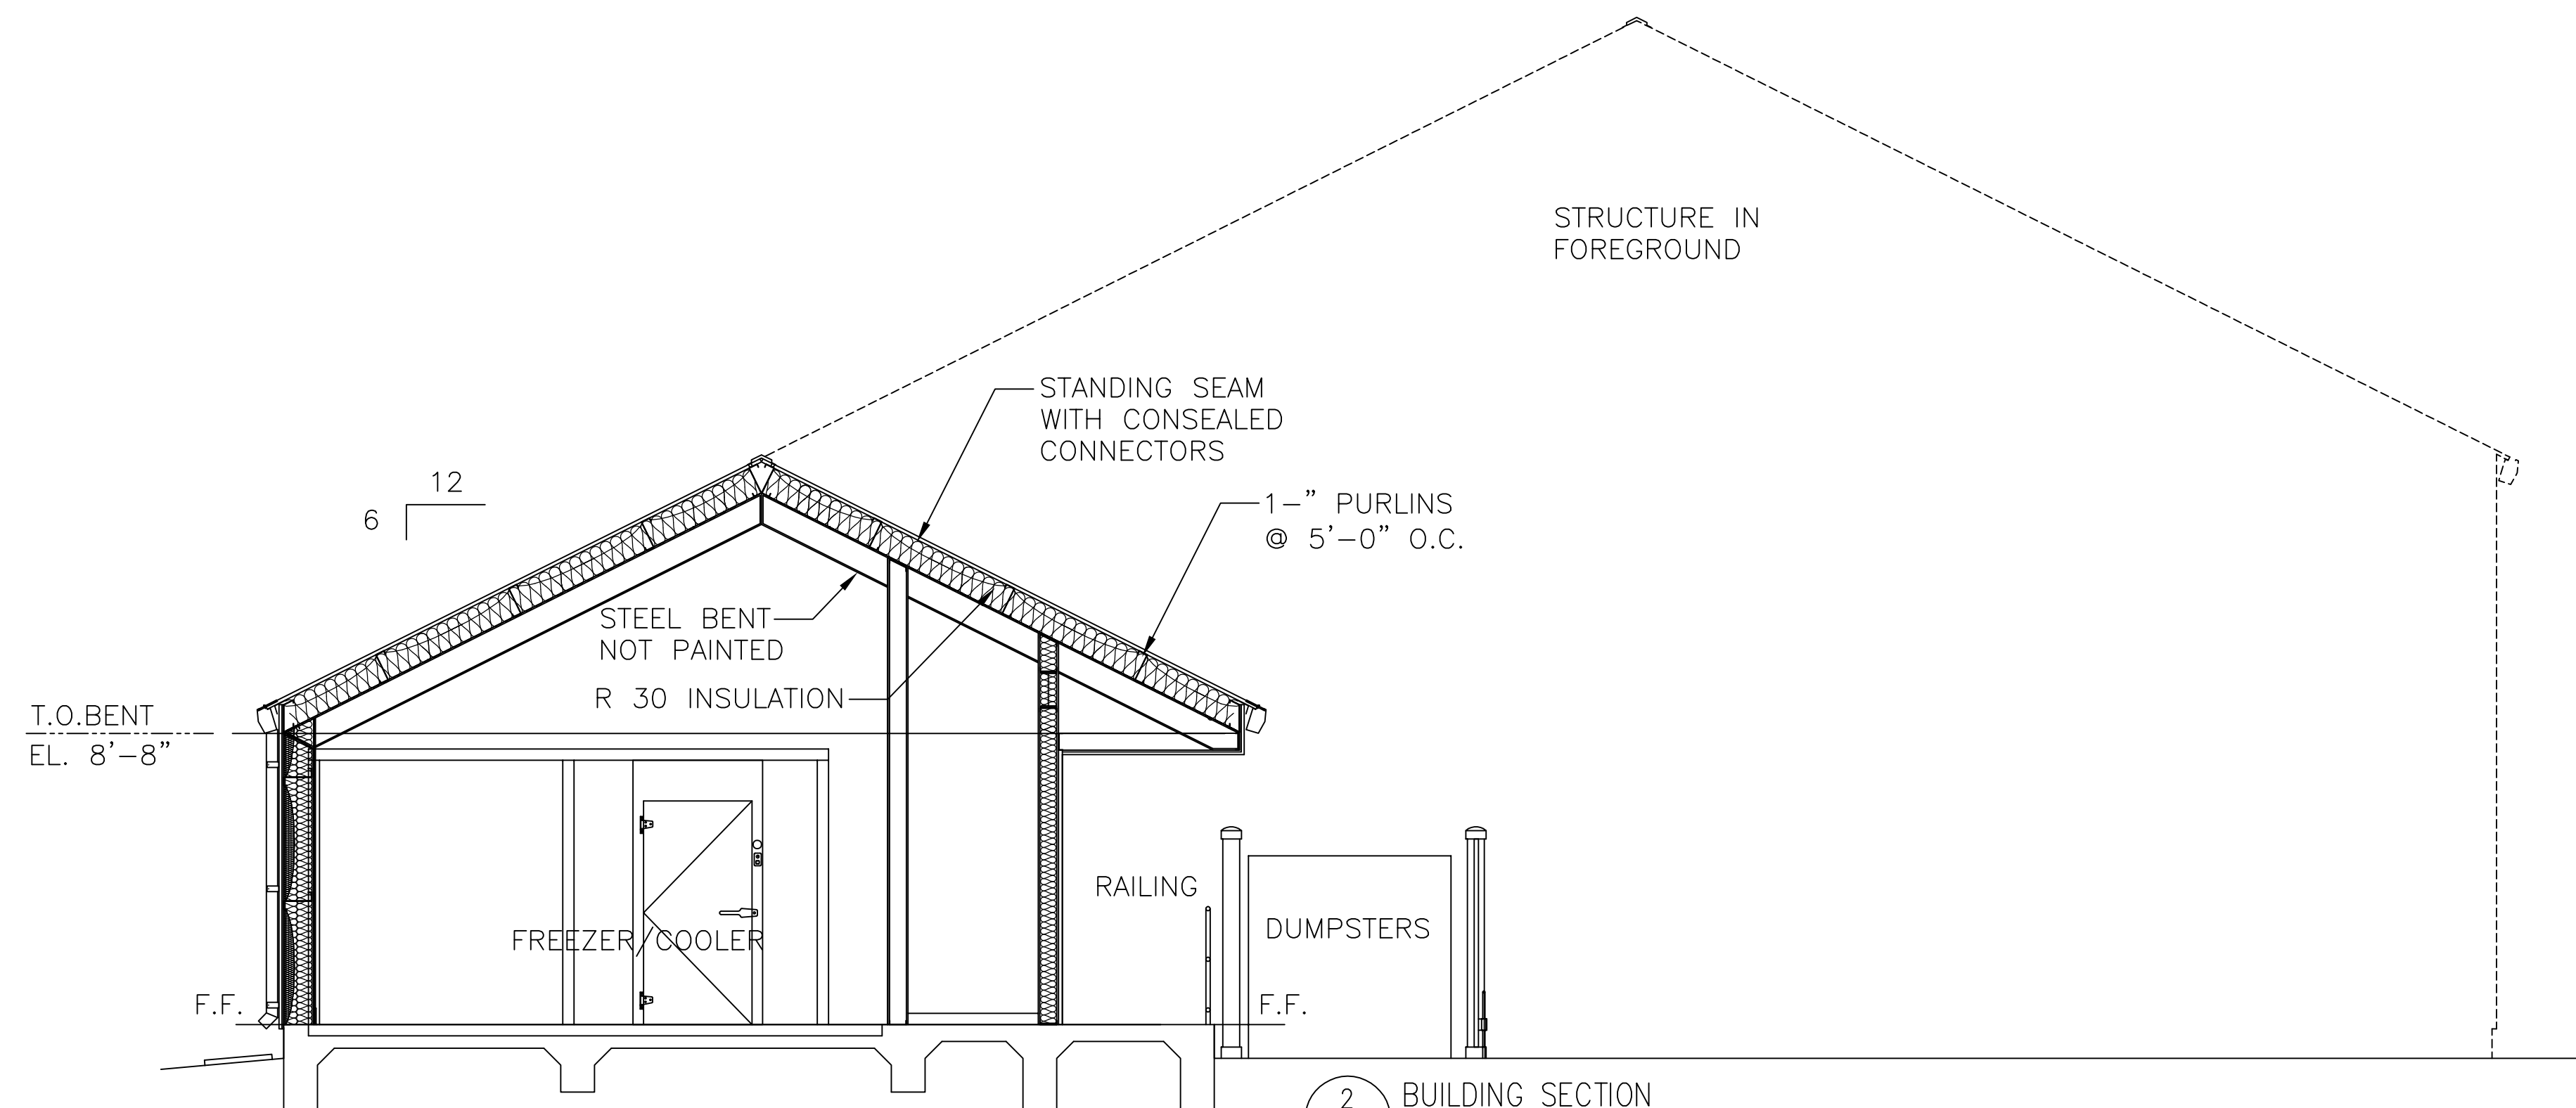


2 BUILDING SECTION
A4.1 SCALE: 1/4"=1'-0"

STRUCTURE IN FOREGROUND

DAILEY & SPEAR
ARCHITECTS, PLLC

CORPUS CHRISTI OFFICE:
225 S. CARANCAHUA STREET
CORPUS CHRISTI, TEXAS 78401
(361)883-5588 (361)883-9204 FAX
office@msa-architect.com

SAN ANTONIO OFFICE:
25661 US HIGHWAY 281 N
SAN ANTONIO, TEXAS 78258
(830)980-7006 (830)438-7456 FAX
lmdarch@qvc.com

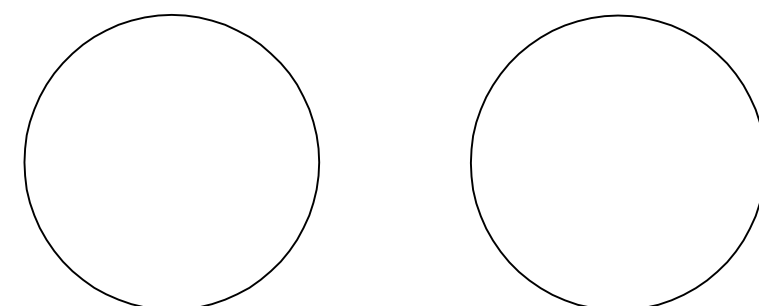

FRONTIER SEAFOOD

FOR
FRONTIER ENTERPRISES

CULEBRA AND LOOP 1604 • SAN ANTONIO, TEXAS

COPYRIGHT 2011 ANY
REPRODUCTION, POSSESSION, OR
USE OF THESE PLANS OR ANY
PART THEREOF WITHOUT THE
WRITTEN PERMISSION OF DAILEY
& SPEAR ARCHITECTS, PLLC IS
PROHIBITED & WILL BE
PROSECUTED TO THE FULL
EXTENT OF THE LAW.

REVISION	DATE	BY
△	_____	_____
△	_____	_____
△	_____	_____
△	_____	_____

DATE:
FEBRUARY 2011

PROJECT NO.
80813R

DRAWING TITLE

BUILDING SECTIONS

DRAWING NUMBER:

A4.1

Sheet ___ of ___

\Users\jld\My Documents\Burger Plaza\Burger Plaza.dwg (PLOT) (1/11/11) 8:54:00 AM
 100% 1:1 Plot of \Users\jld\My Documents\Burger Plaza\Burger Plaza.dwg (PLOT) (1/11/11) 8:54:00 AM
 Sheet Section 1 (1/11/11) 8:54:00 AM