



DOOR DETAILS EXTERIOR DOORS INTERIOR DOORS

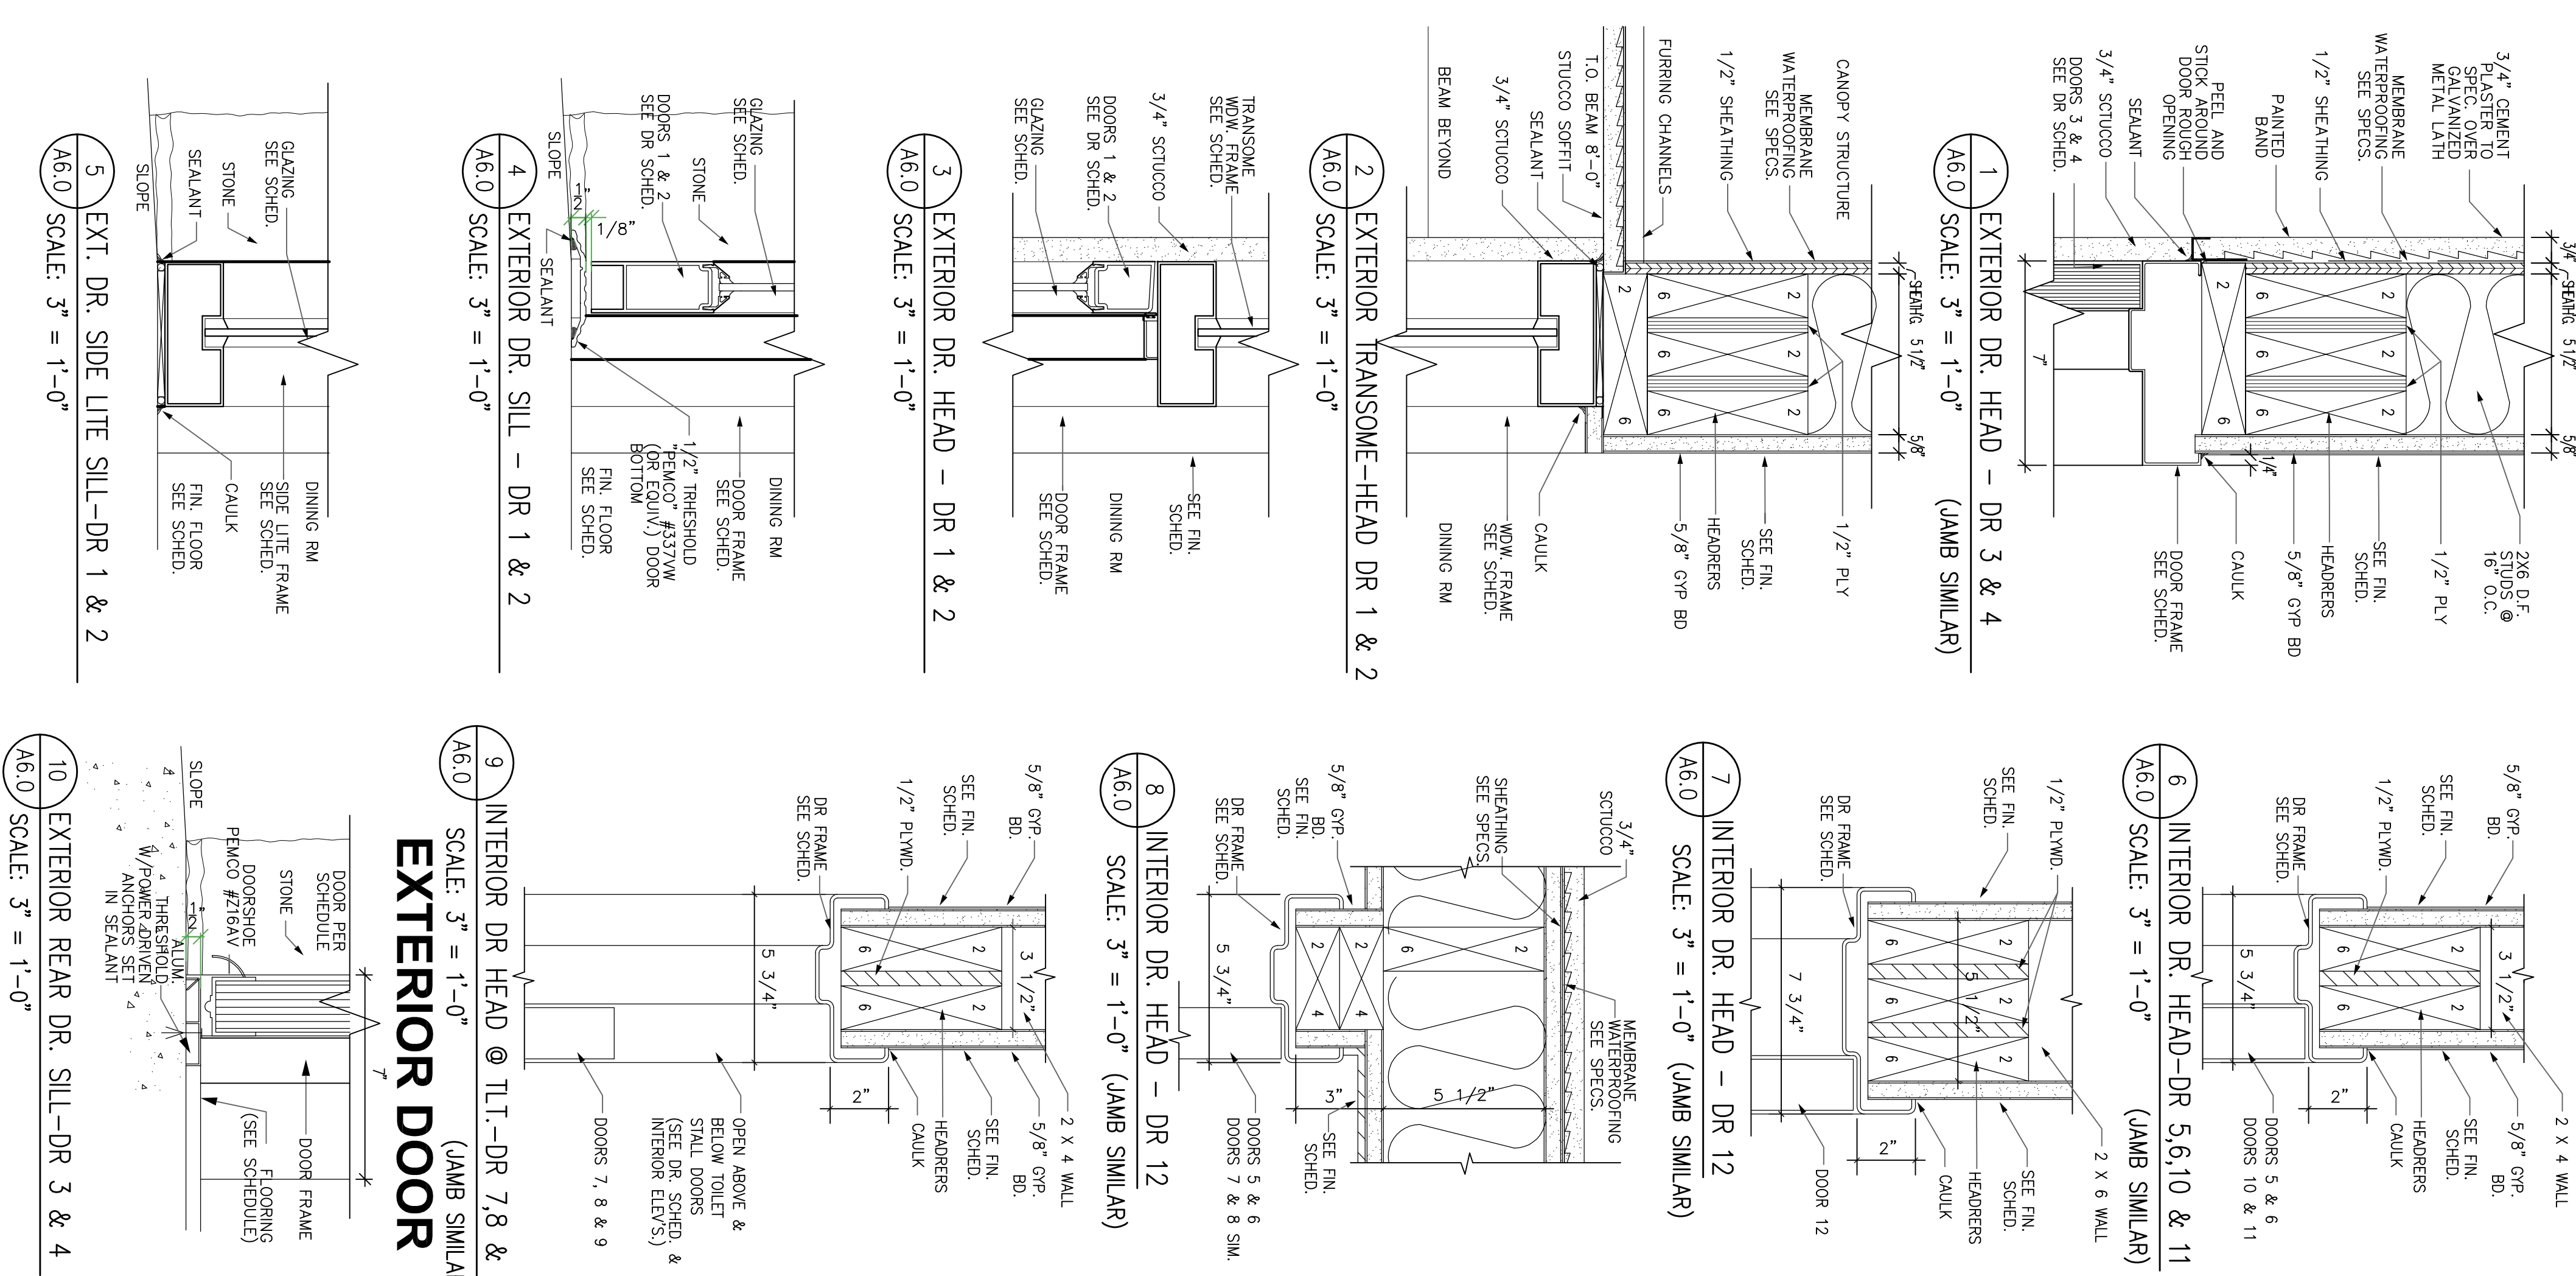

WINDOW DETAILS - EXTERIOR WDWs

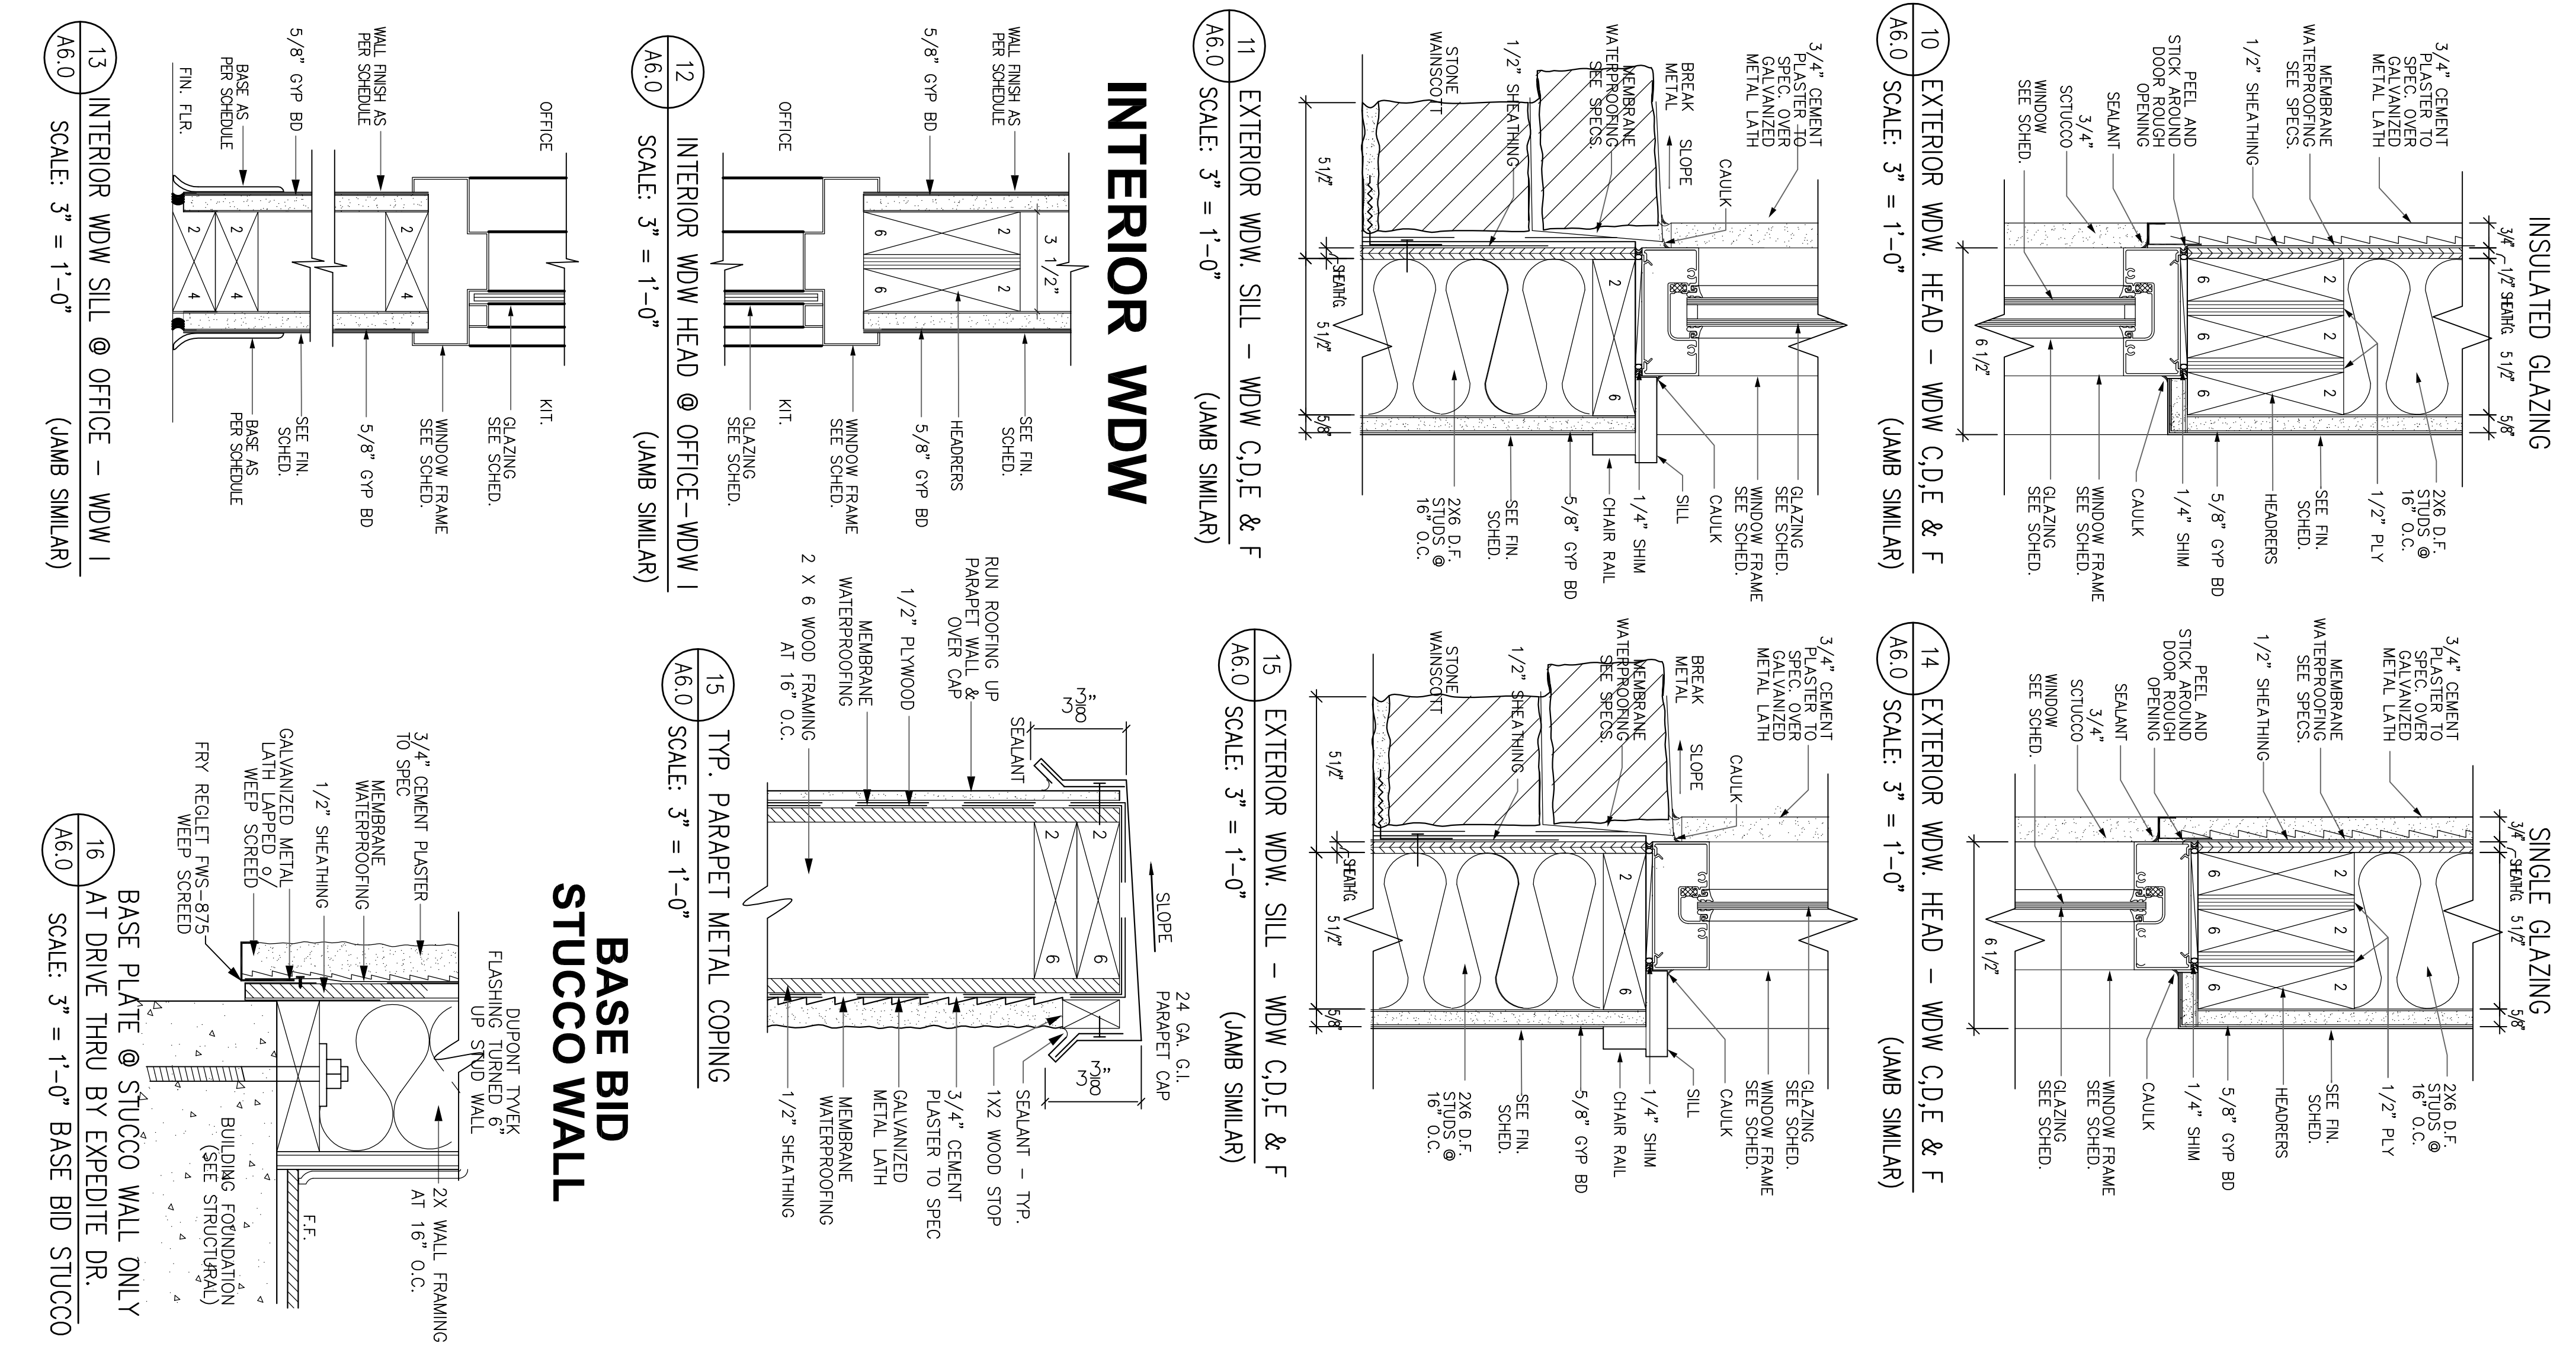

MISC. DETAILS

